



SAN PABLO AVENUE

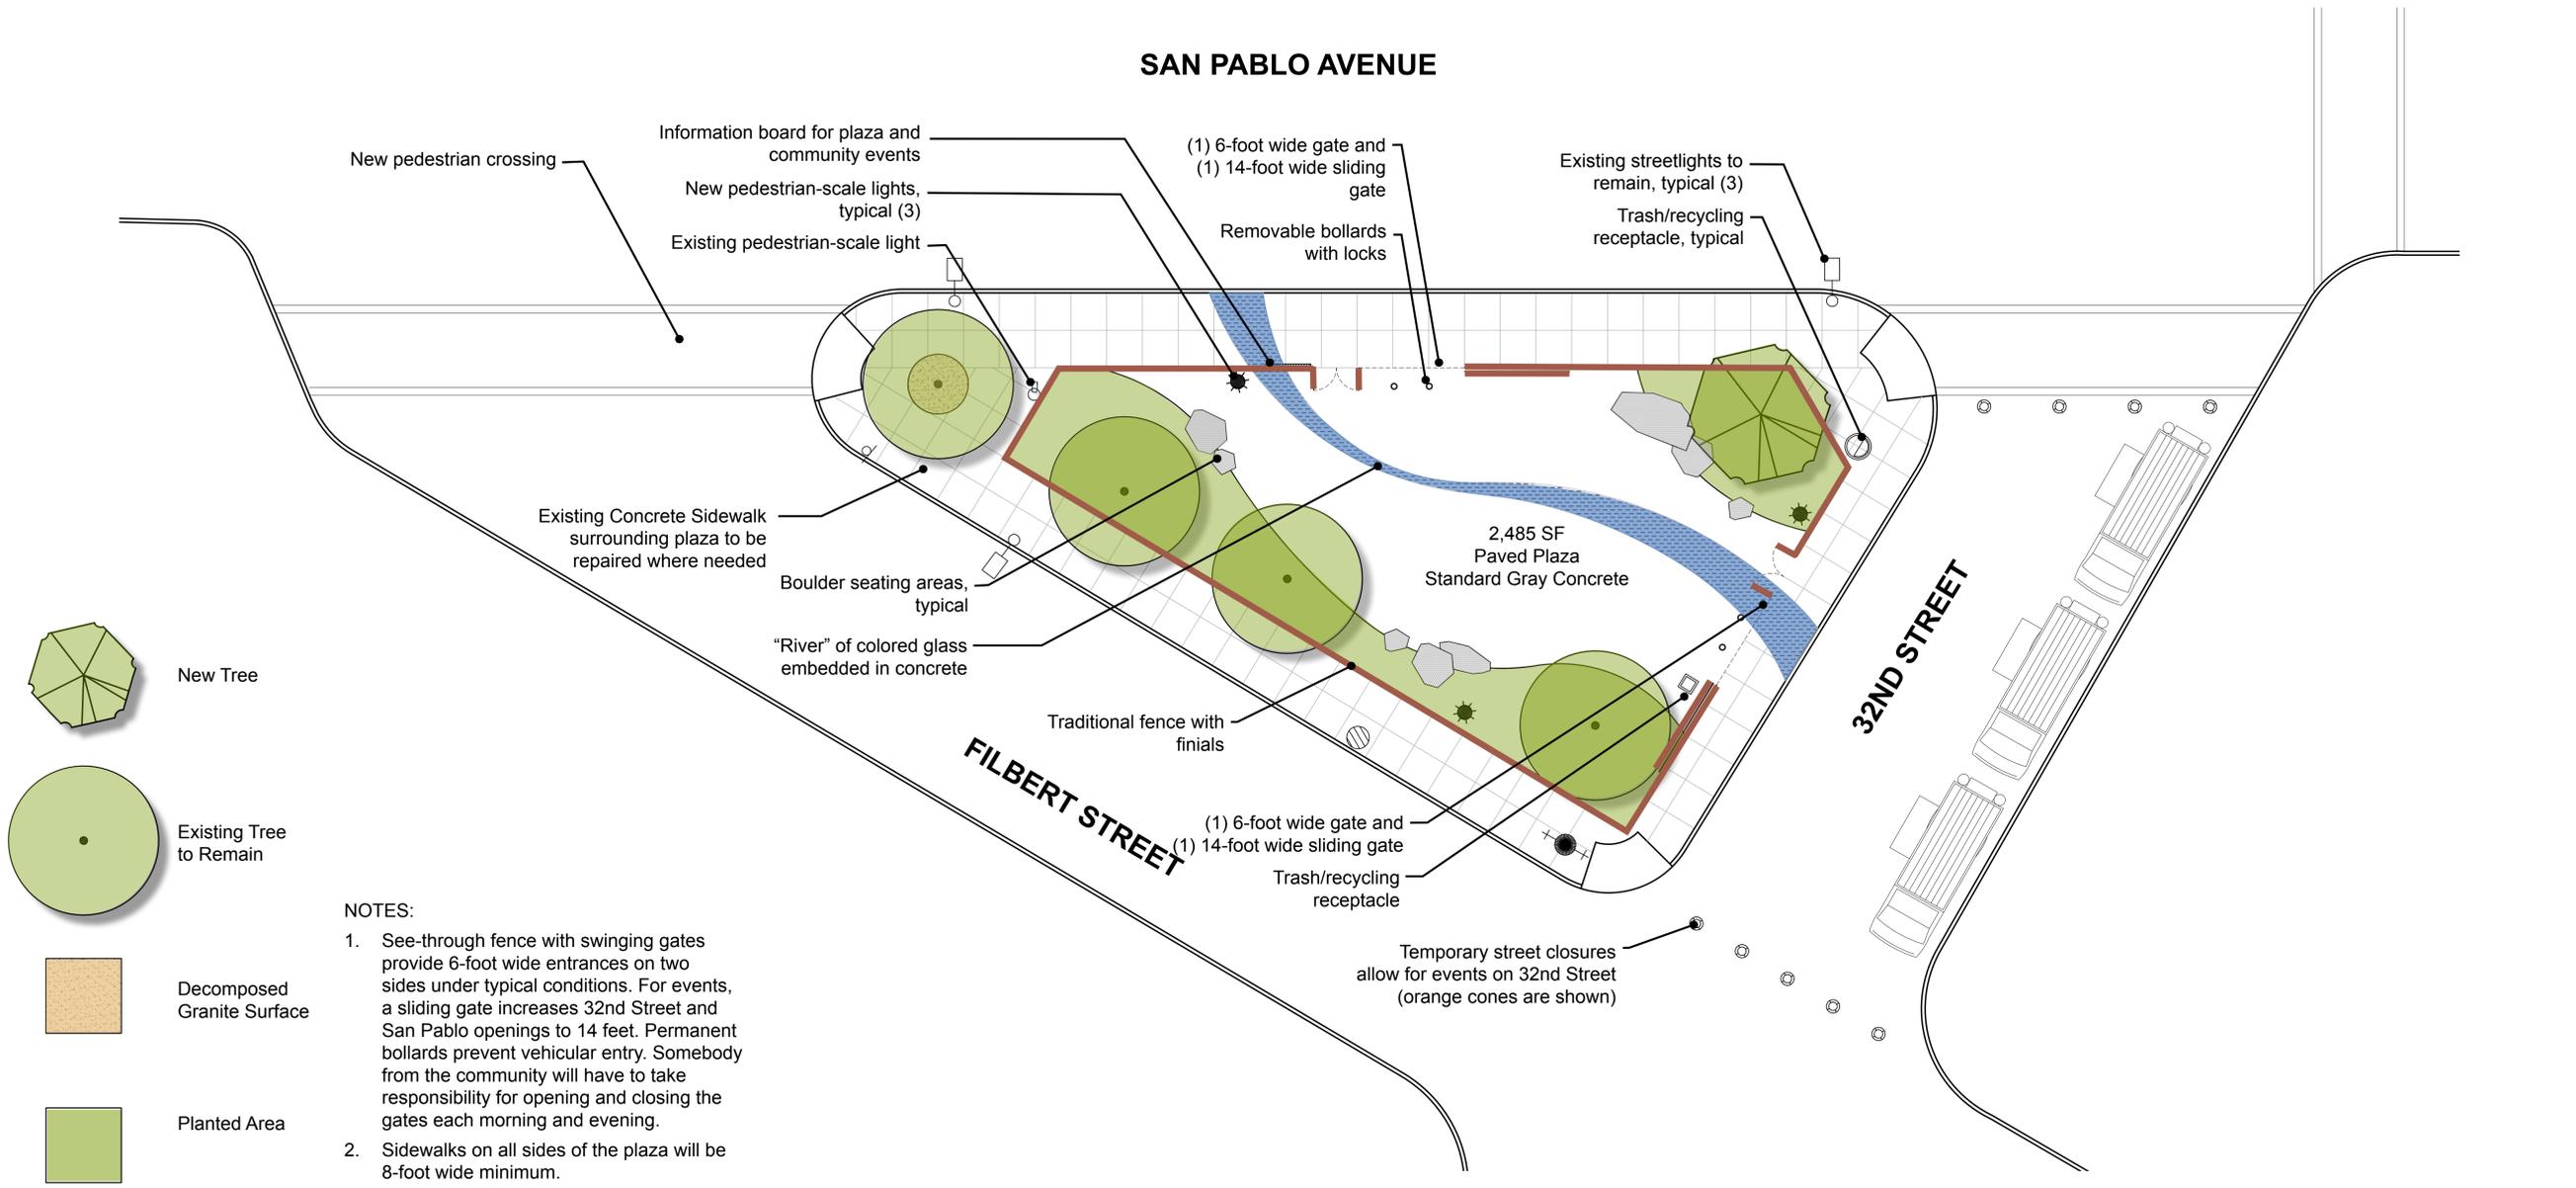

Legend:

- New Tree
- Existing Tree to Remain
- Decomposed Granite Surface
- Planted Area

- NOTES:**
1. See-through fence with swinging gates provide 6-foot wide entrances on two sides under typical conditions. For events, a sliding gate increases 32nd Street and San Pablo openings to 14 feet. Permanent bollards prevent vehicular entry. Somebody from the community will have to take responsibility for opening and closing the gates each morning and evening.
 2. Sidewalks on all sides of the plaza will be 8-foot wide minimum.

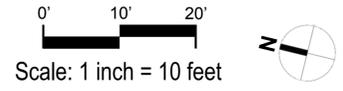

Flexible Use Area Potential Activities: Fitness



Flexible Use Area Potential Activities: Markets



Decorative Metal Fence - 6' tall with finials



Pedestrian-scale Traditional Light Options: Acorn style in black or dark green - Teardrop style in dark green



Pedestrian-scale Traditional Light Options: Acorn style in black or dark green - Teardrop style in dark green




Tree Option: Trident Maple




Paving Option: Colored Glass in Concrete

SAN PABLO AVENUE

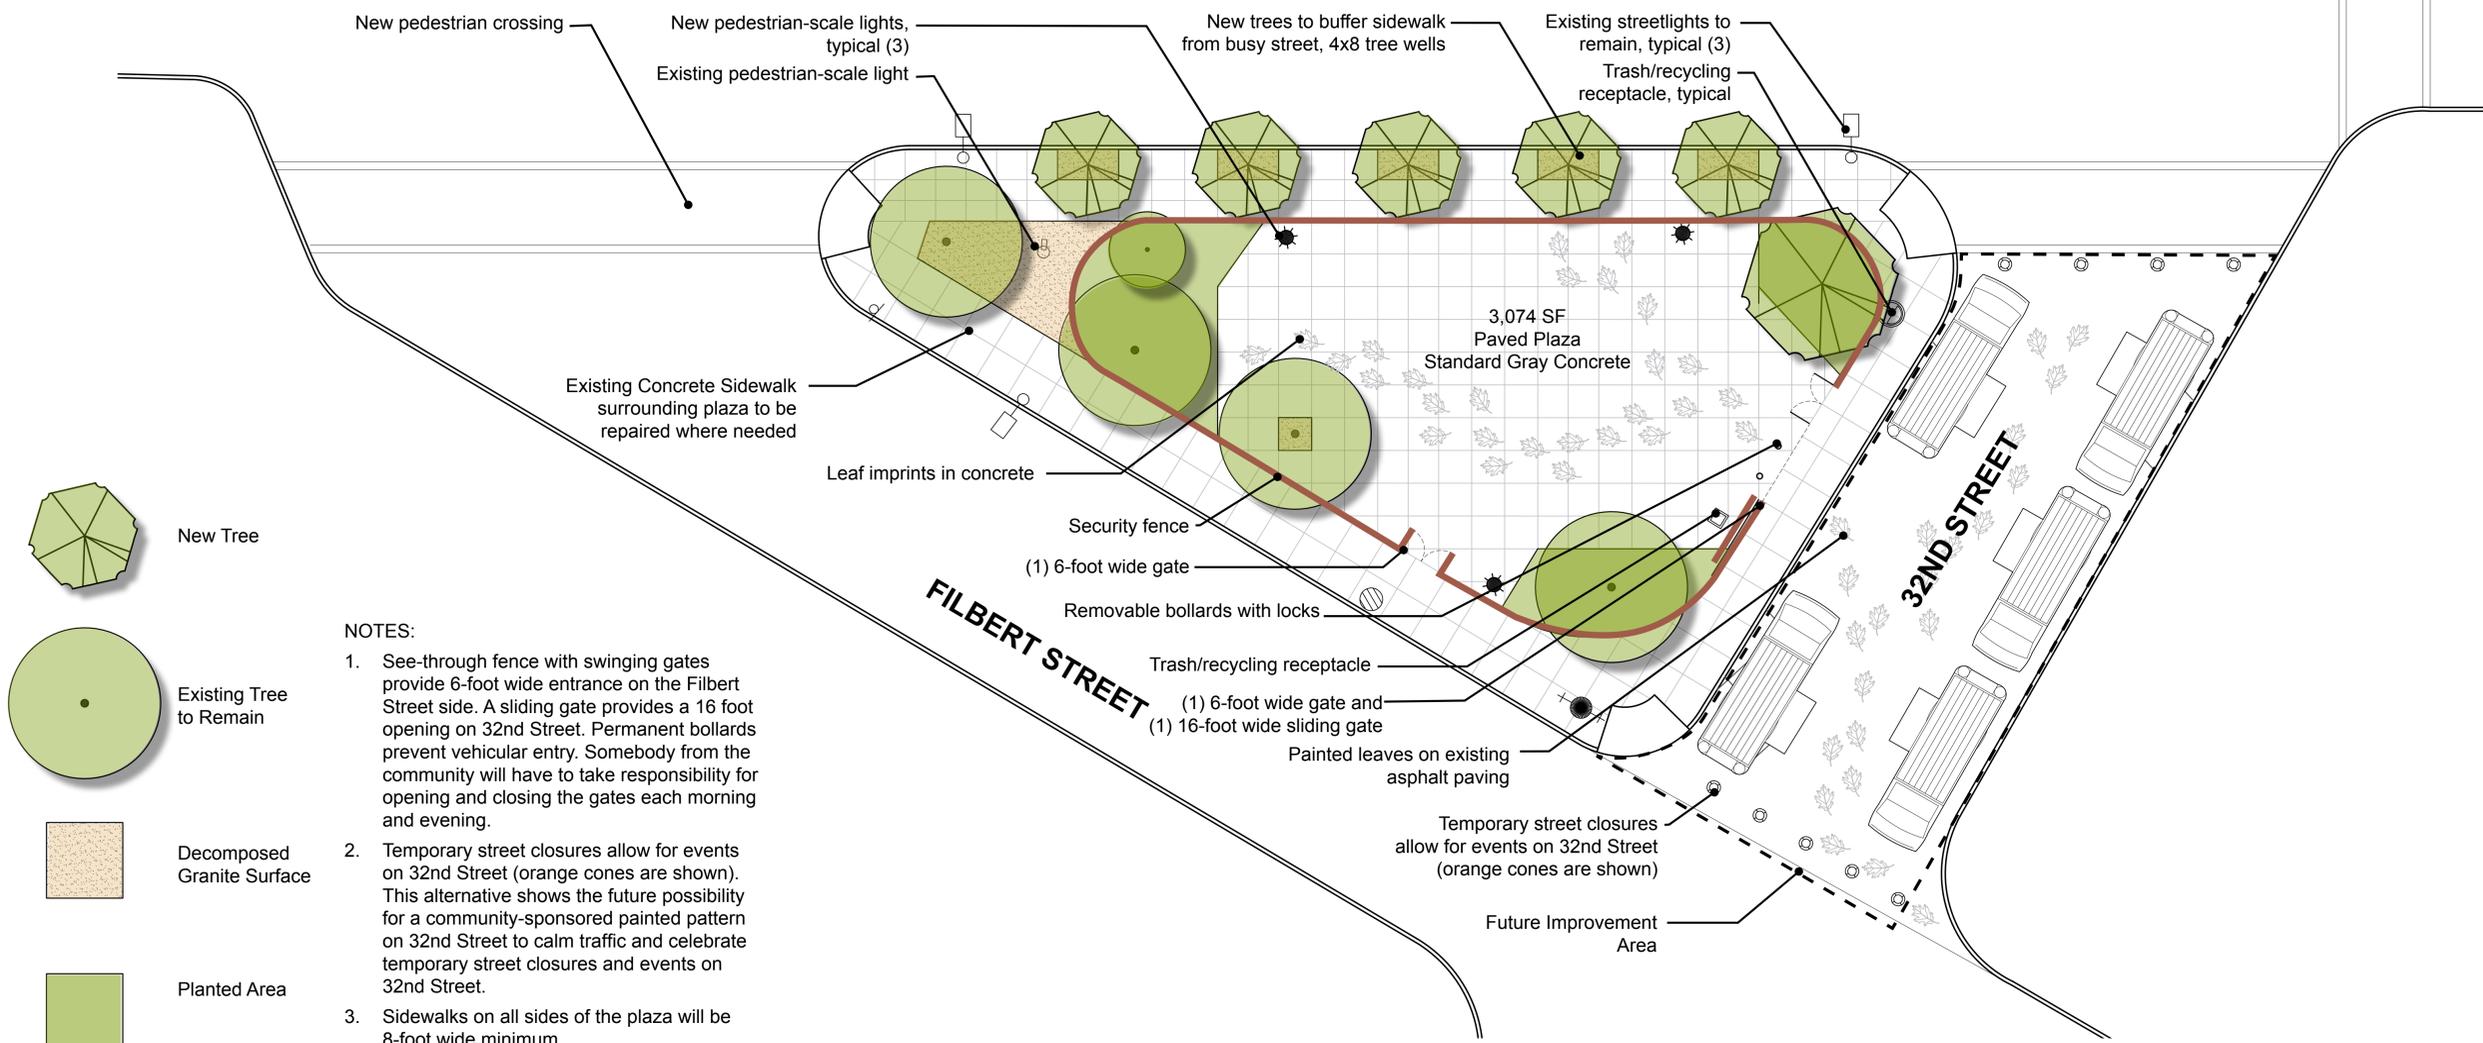

- NOTES:**
1. See-through fence with swinging gates provide 6-foot wide entrance on the Filbert Street side. A sliding gate provides a 16 foot opening on 32nd Street. Permanent bollards prevent vehicular entry. Somebody from the community will have to take responsibility for opening and closing the gates each morning and evening.
 2. Temporary street closures allow for events on 32nd Street (orange cones are shown). This alternative shows the future possibility for a community-sponsored painted pattern on 32nd Street to calm traffic and celebrate temporary street closures and events on 32nd Street.
 3. Sidewalks on all sides of the plaza will be 8-foot wide minimum.

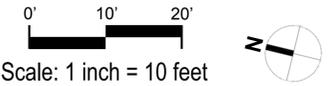

Flexible Use Area Potential Activities: Drum circle



Security Fence - 7' tall with invincible top



Pedestrian-scale Light Options: Merriweather or Universe in black




Tree Option: Crape Myrtle




Paving Option: Leaf Imprints in Concrete

SAN PABLO AVENUE

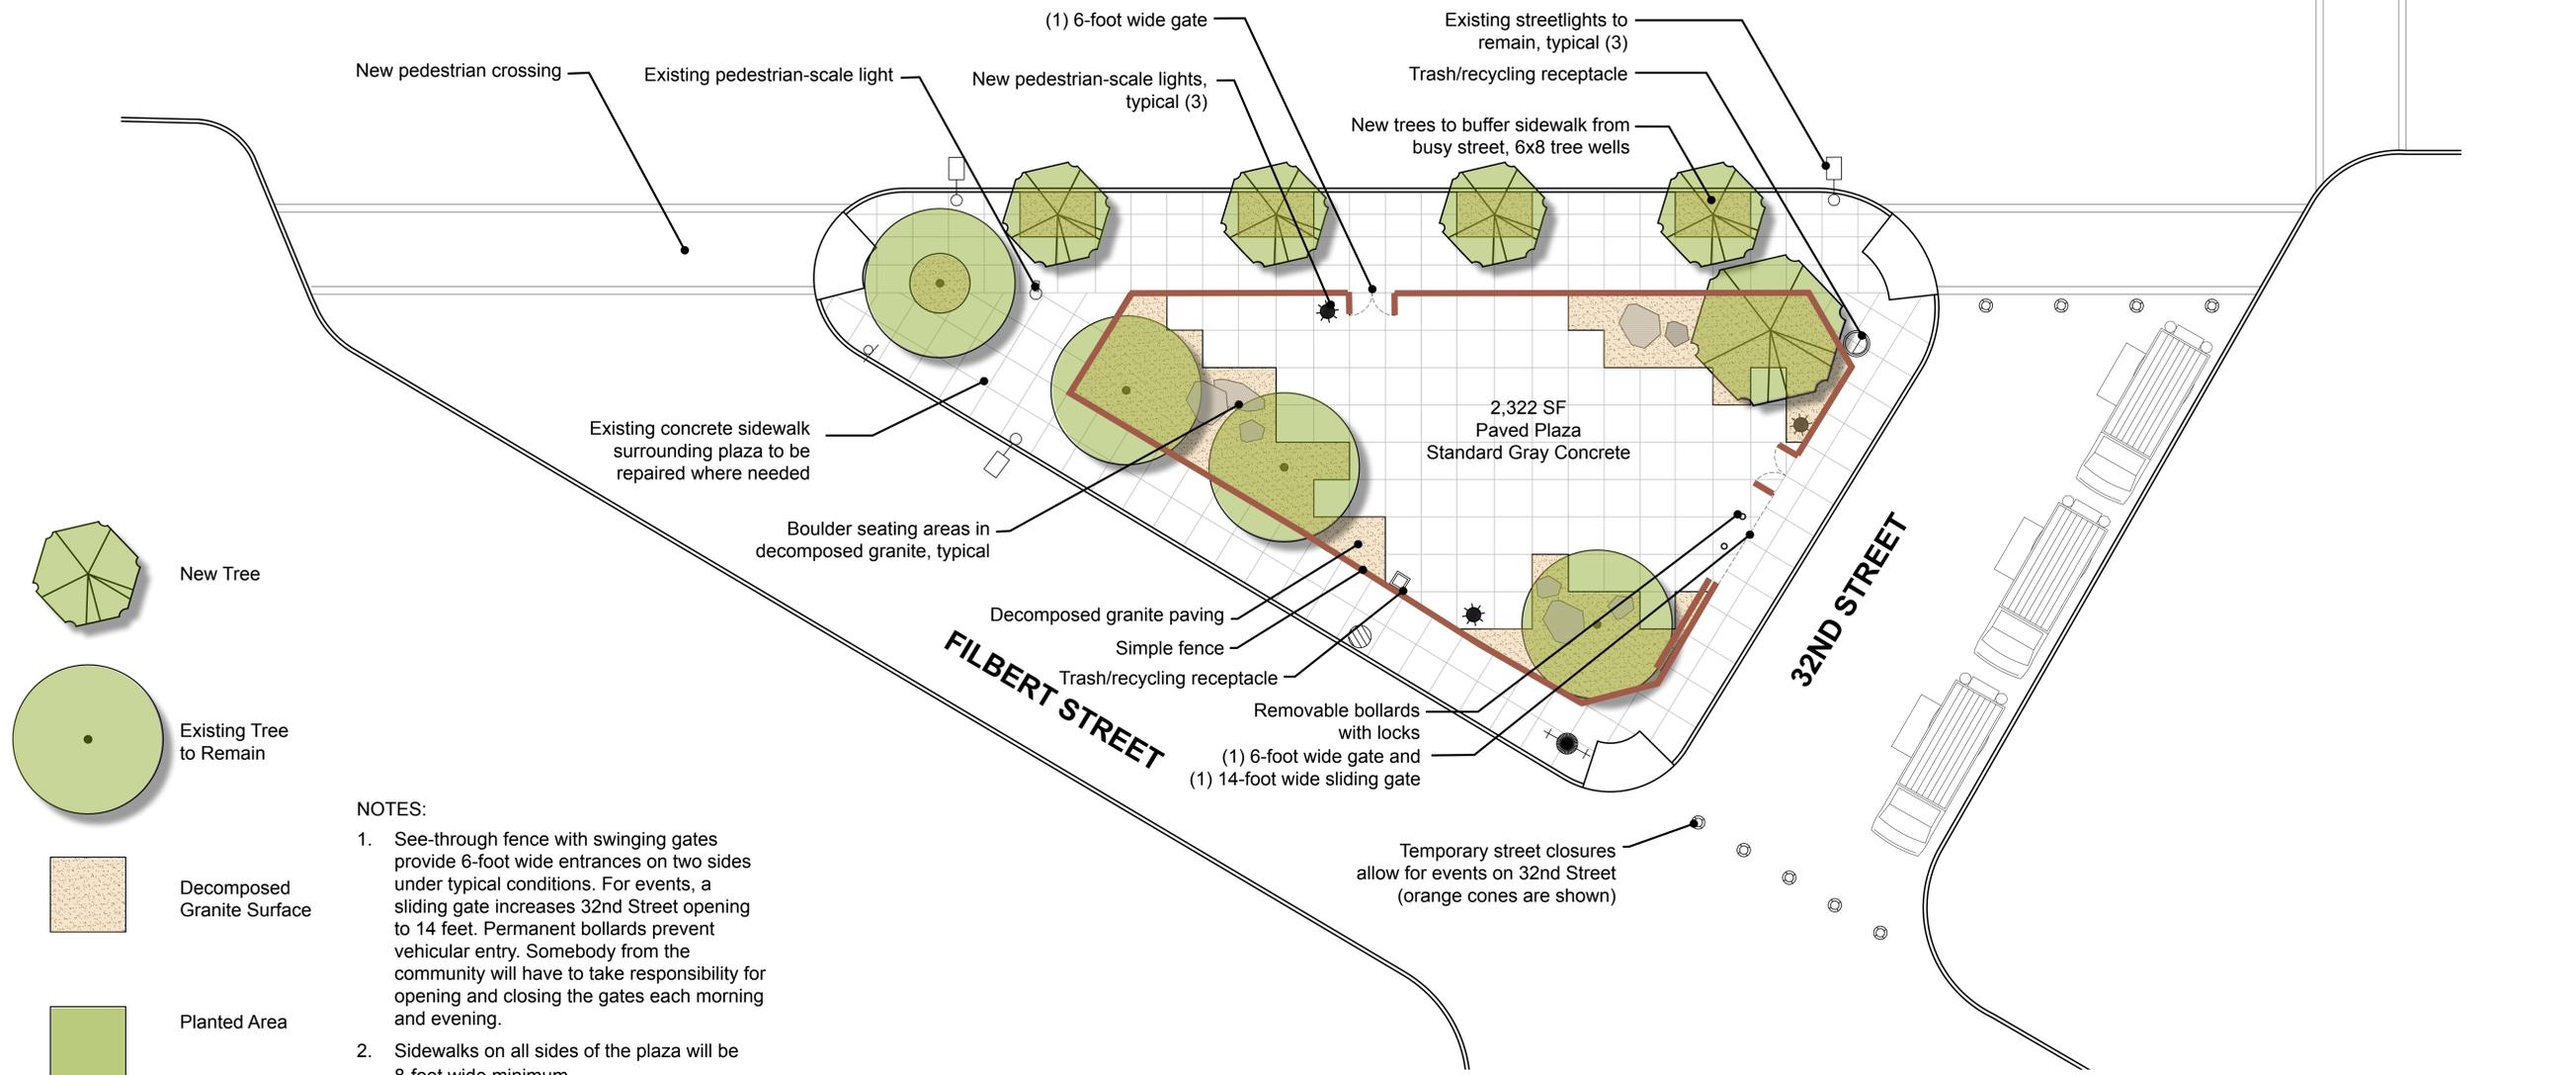

New Tree
 Existing Tree to Remain
 Decomposed Granite Surface
 Planted Area

- NOTES:**
1. See-through fence with swinging gates provide 6-foot wide entrances on two sides under typical conditions. For events, a sliding gate increases 32nd Street opening to 14 feet. Permanent bollards prevent vehicular entry. Somebody from the community will have to take responsibility for opening and closing the gates each morning and evening.
 2. Sidewalks on all sides of the plaza will be 8-foot wide minimum.

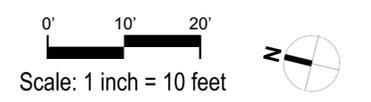


Street Events on 32nd Street during temporary street closures. Future option for community to paint street.



Metal Picket Fence - 6' tall



Pedestrian-scale Modern Light Options: Ovoid style or Icon Slide style in black or silver

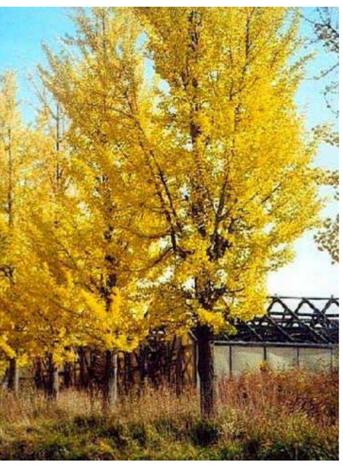

Tree Option: Ginkgo biloba, Princeton Sentry



Paving Option: Boulders in Decomposed Granite

CITY OF OAKLAND'S COMMUNITY COMMENT LINE & ONLINE DISCUSSION

We want to hear your thoughts on these three design alternatives for St. Andrew's Plaza Renovation.

- **Join the online discussion at <http://speakupoakland.org/discussions>**
- **Leave a detailed voice message at (510) 775-2389**

The last day for comments is April 8, 2016.

We are especially interested in your responses to the following questions:

- 1. ENTRY GATES**
A: Entry gate to the plaza on 32nd Street & San Pablo Avenue as in Alternative 1 and Alternative 3
B: Entry gate to the plaza on 32nd Street and Filbert Street as in Alternative 2
- 2. PAVING TREATMENT**
A: "River" of colored glass in the concrete as in Alternative 1
B: Leaves imprinted on concrete as in Alternative 2
C: Combined concrete & decomposed granite paving as in Alternative 3
- 3. BOULDER SEATING**
A: Boulders for seating as in Alternative 1 and Alternative 3
B: No boulders, more space for temporary seating during events as in Alternative 2
- 4. LIGHT OPTIONS**
A: Traditional light fixture as in Alternative 1
B: Decorative light fixture as in Alternative 2
C: Modern light fixture as in Alternative 3
- 5. FENCE ALTERNATIVES**
A: Traditional fence with finials as in Alternative 1
B: Security fence as in Alternative 2
C: Simple fence as in Alternative 3
- 6. STREET TREE OPTIONS**
A: No new street trees along San Pablo Avenue as in Alternative 1
B: New street trees along San Pablo Avenue as in Alternative 2 and Alternative 3