


NOTE:

1. THE LOCATION OF EXISTING UNDERGROUND UTILITY FACILITIES, IF SHOWN ON THE PLANS, IS APPROXIMATE ONLY. A MORE ACCURATE IDENTIFICATION OF THE VARIOUS UTILITY LOCATIONS WILL REQUIRE REVIEW AND CONCURRENCE FROM THE RESPECTIVE UTILITY OWNERS PRIOR TO FINALIZING THE DESIGN. ACTUAL UTILITY FACILITY LOCATIONS MAY REQUIRE THE ADJUSTMENT TO TREE, POLE AND OTHER STREETSCAPE COMPONENT FACILITY LOCATIONS THROUGHOUT THE PROJECT LIMITS.


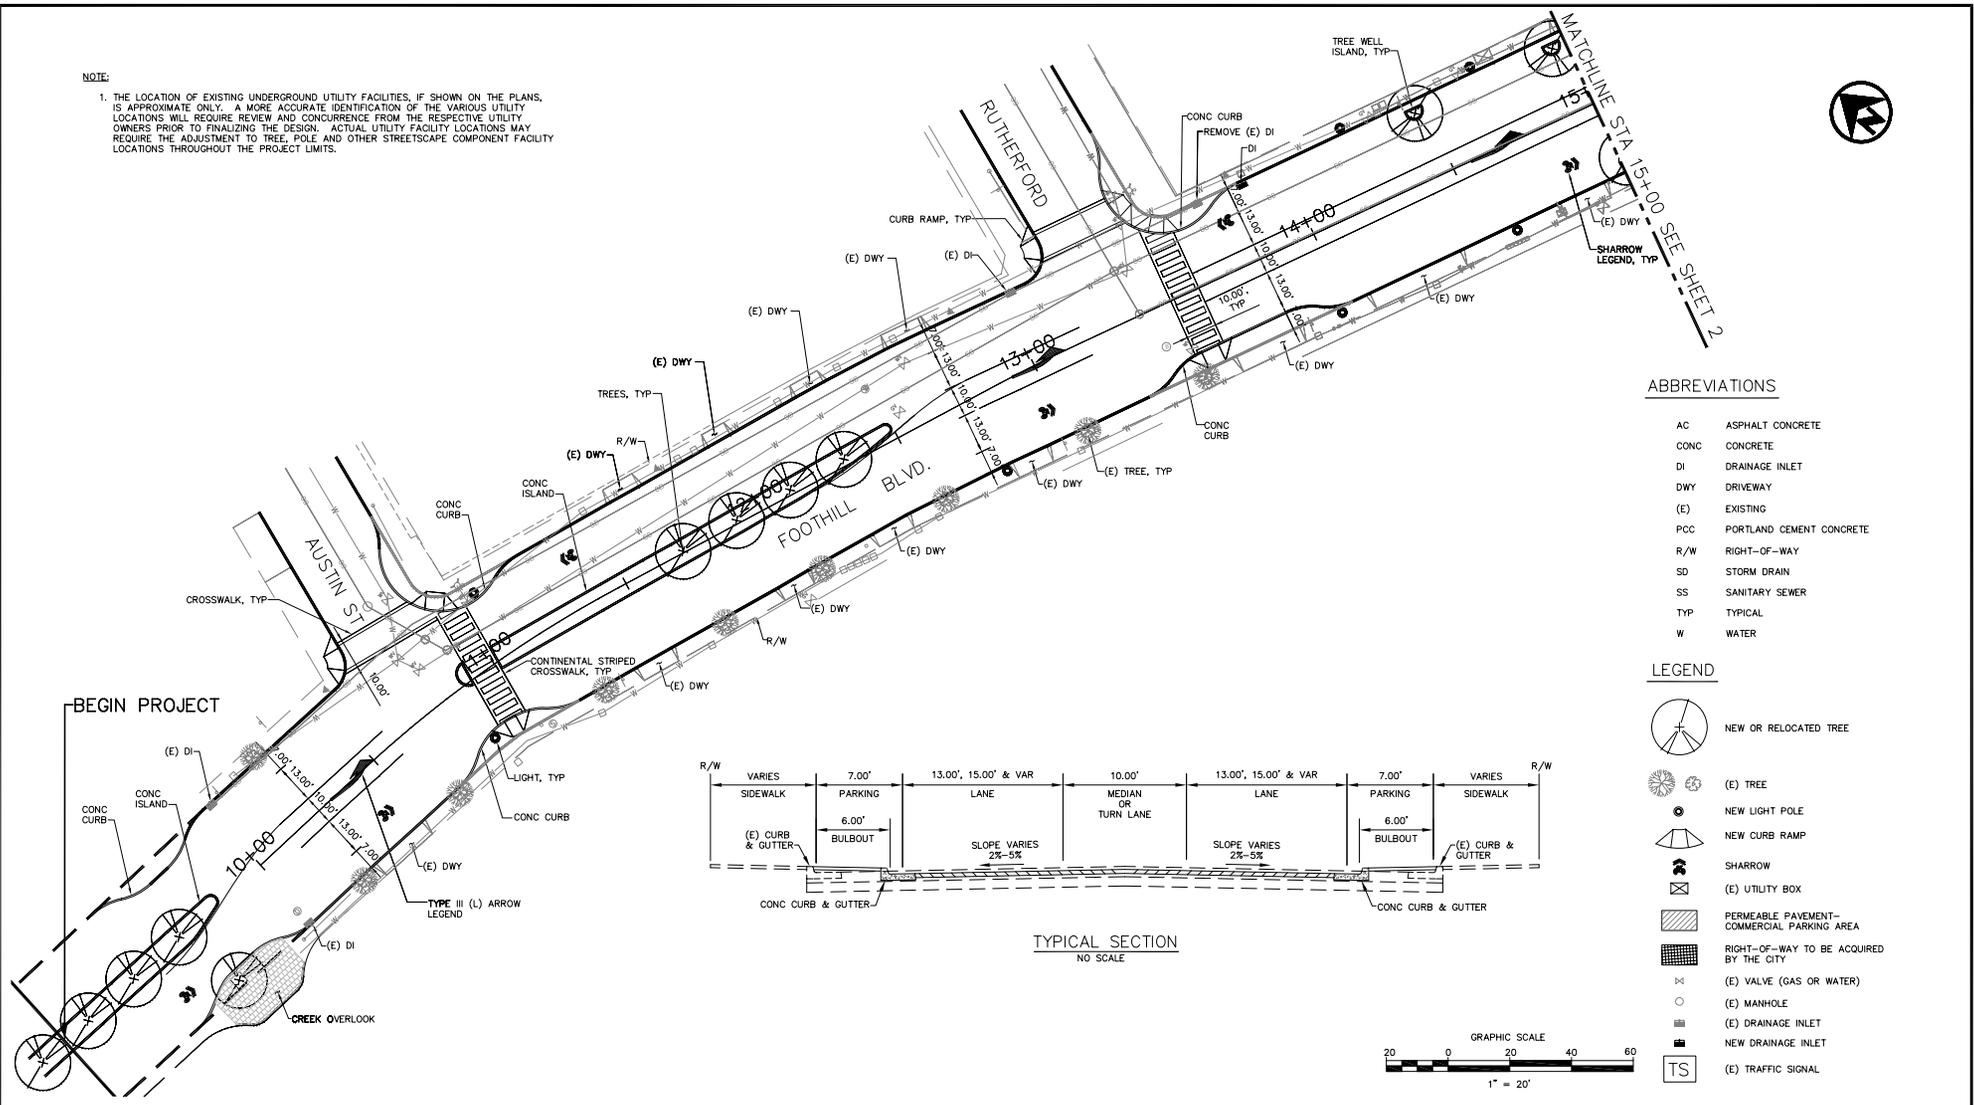


ABBREVIATIONS

AC	ASPHALT CONCRETE
CONC	CONCRETE
DI	DRAINAGE INLET
DWY	DRIVEWAY
(E)	EXISTING
PCC	PORTLAND CEMENT CONCRETE
R/W	RIGHT-OF-WAY
SD	STORM DRAIN
SS	SANITARY SEWER
TYP	TYPICAL
W	WATER

LEGEND

	NEW OR RELOCATED TREE
	(E) TREE
	NEW LIGHT POLE
	NEW CURB RAMP
	SHARROW
	(E) UTILITY BOX
	PERMEABLE PAVEMENT-COMMERCIAL PARKING AREA
	RIGHT-OF-WAY TO BE ACQUIRED BY THE CITY
	(E) VALVE (GAS OR WATER)
	(E) MANHOLE
	(E) DRAINAGE INLET
	NEW DRAINAGE INLET
	(E) TRAFFIC SIGNAL

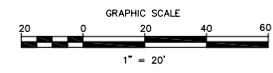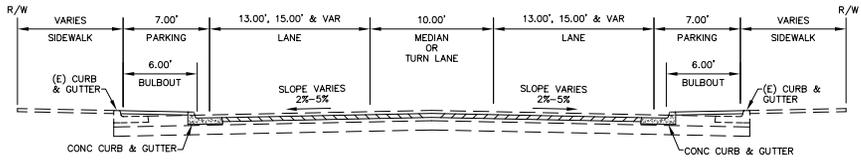

MOFFATT & NICHOL
1300 CLAY STREET, SUITE 550
OAKLAND, CALIFORNIA 94612
(510) 645-1238 FAX (510) 645-1010

DESIGN, COMMUNITY & ENVIRONMENT
1623 BAYVIEW AVENUE, SUITE 100
BERKELEY, CALIFORNIA 94702
TEL: 510 848 3815
FAX: 510 848 4315

CITY OF OAKLAND
DESIGN AND CONSTRUCTION SERVICES DEPARTMENT
250 FRANK H. OGAWA PLAZA, SUITE 401A • OAKLAND CA, 94612
(510) 238-3437 • FAX (510) 238-7227
PROJECT NO. C123456

NO.	DATE	BY	REFERENCE

PROJECT NO. _____	EXP. _____
CHECKED BY _____	CHECK BY _____
DESIGNED BY _____	DESIGN BY _____
DRAWN BY _____	DRAWN BY _____



**PRELIMINARY PLANS
FOR IMPROVEMENTS OF
FOOTHILL BLVD. STREETSCAPE**

SCALE: 1"=20'
HOR: _____
VERT: _____
DATE: JANUARY 2007
SHEET NO. _____
1 OF 9

DRAWING NAME: P:\2007 Foothill Blvd. Streetscape Design\PI\02070802.dwg; DATE: 1/10/07; PLOTTED BY: mcsayman

NOTE:

1. THE LOCATION OF EXISTING UNDERGROUND UTILITY FACILITIES, IF SHOWN ON THE PLANS, IS APPROXIMATE ONLY. A MORE ACCURATE IDENTIFICATION OF THE VARIOUS UTILITY LOCATIONS WILL REQUIRE REVIEW AND CONCURRENCE FROM THE RESPECTIVE UTILITY OWNERS PRIOR TO FINALIZING THE DESIGN. ACTUAL UTILITY FACILITY LOCATIONS MAY REQUIRE THE ADJUSTMENT TO TREE, POLE AND OTHER STREETSCAPE COMPONENT FACILITY LOCATIONS THROUGHOUT THE PROJECT LIMITS.
2. SEE SHEET 1 FOR ABBREVIATIONS AND LEGEND.

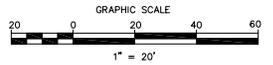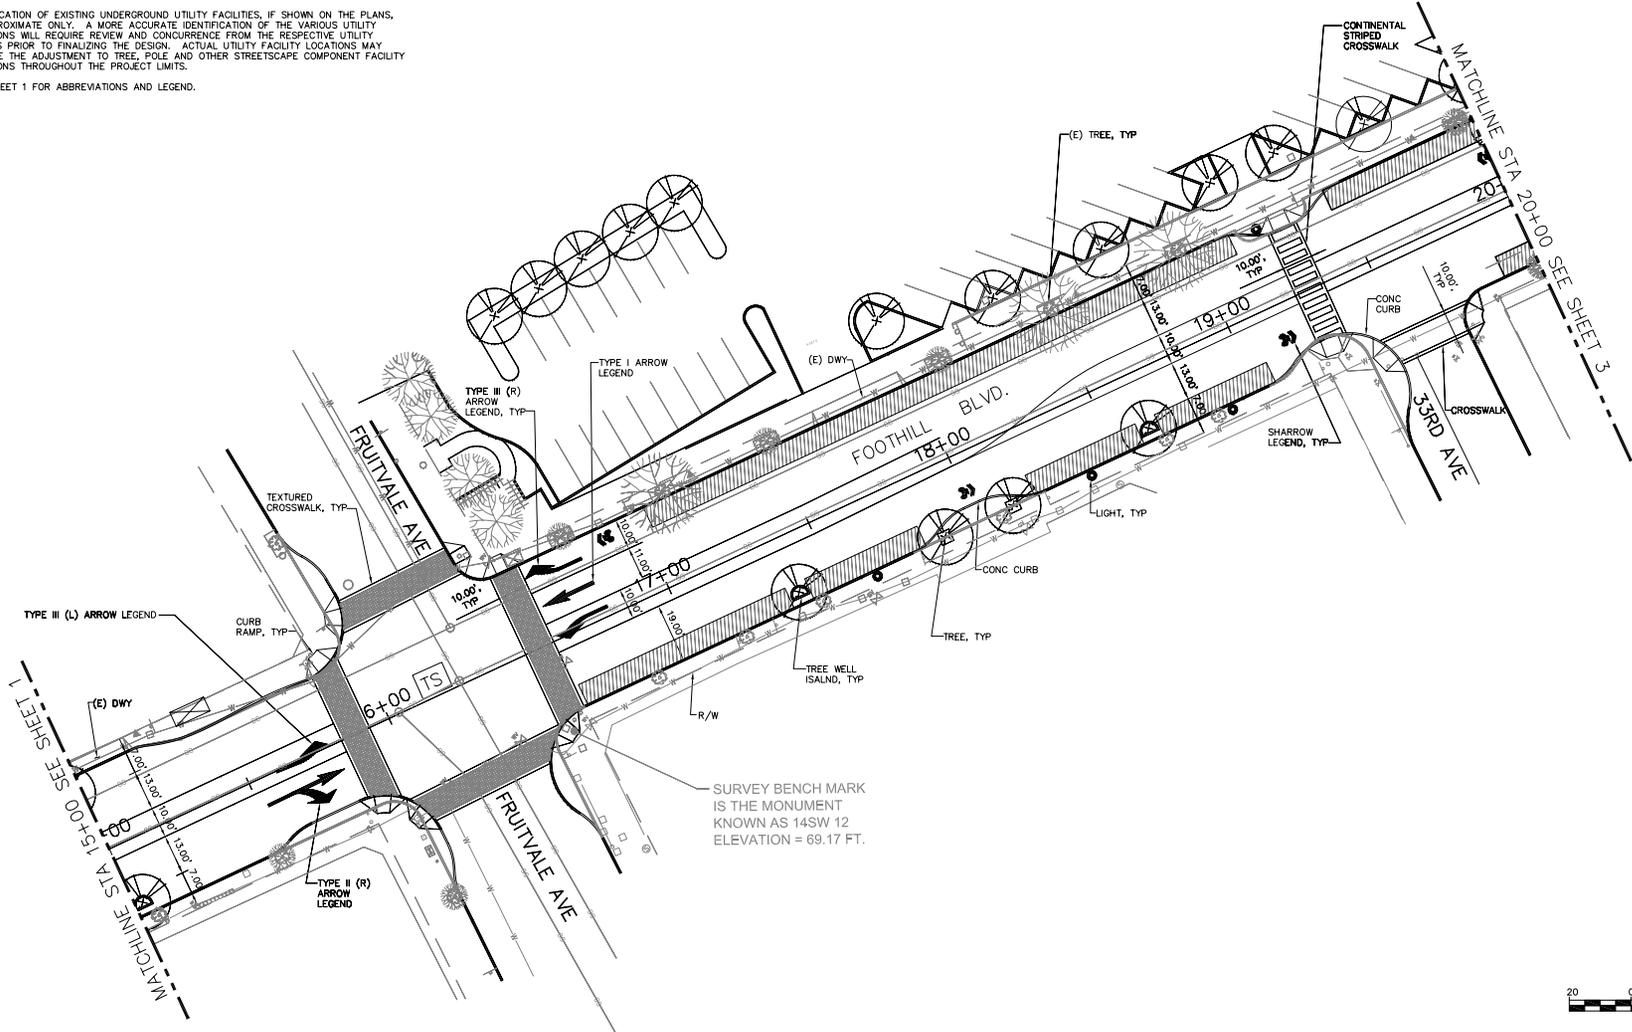

MOFFATT & NICHOL
 1300 CLAY STREET, SUITE 550
 OAKLAND, CALIFORNIA 94612
 (510) 645-1238 FAX (510) 645-1010

DESIGN, COMMUNITY & ENVIRONMENT
 1623 BAYVIEW AVENUE, SUITE 100
 BERKELEY, CALIFORNIA 94705
 TEL: 510 848 3815
 FAX: 510 848 4315



CITY OF OAKLAND
 DESIGN AND CONSTRUCTION SERVICES DEPARTMENT
 250 FRANK H. OGAWA PLAZA, SUITE 4214 * OAKLAND CA, 94612
 (510) 238-3427 * FAX (510) 238-7227

PROJECT NO. C123456

NO.	DATE	BY	REFERENCE



RCE NO. _____ EXP. _____
 CHECKED BY _____ CHECK BY _____
 DESIGNED BY _____ DESIGN BY _____
 DRAWN BY _____ DRAWN BY _____

**PRELIMINARY PLANS
 FOR IMPROVEMENTS OF
 FOOTHILL BLVD. STREETSCAPE**

SCALE: 1" = 20'
 HOR:
 VERT:
 DATE: JANUARY 2007
 SHEET NO.
 2 OF 9

DRAWING NAME: P:\2007\Foothill Blvd. Streetscape Design\F1\Cadd\6860.dwg; 6860.dwg; PROJECT TITLE: moffatt

- NOTE:**
1. THE LOCATION OF EXISTING UNDERGROUND UTILITY FACILITIES, IF SHOWN ON THE PLANS, IS APPROXIMATE ONLY. A MORE ACCURATE IDENTIFICATION OF THE VARIOUS UTILITY LOCATIONS WILL REQUIRE REVIEW AND CONCURRENCE FROM THE RESPECTIVE UTILITY OWNERS PRIOR TO FINALIZING THE DESIGN. ACTUAL UTILITY FACILITY LOCATIONS MAY REQUIRE THE ADJUSTMENT TO TREE, POLE AND OTHER STREETSCAPE COMPONENT FACILITY LOCATIONS THROUGHOUT THE PROJECT LIMITS.
 2. SEE SHEET 1 FOR ABBREVIATIONS AND LEGEND.

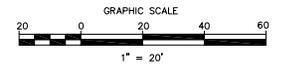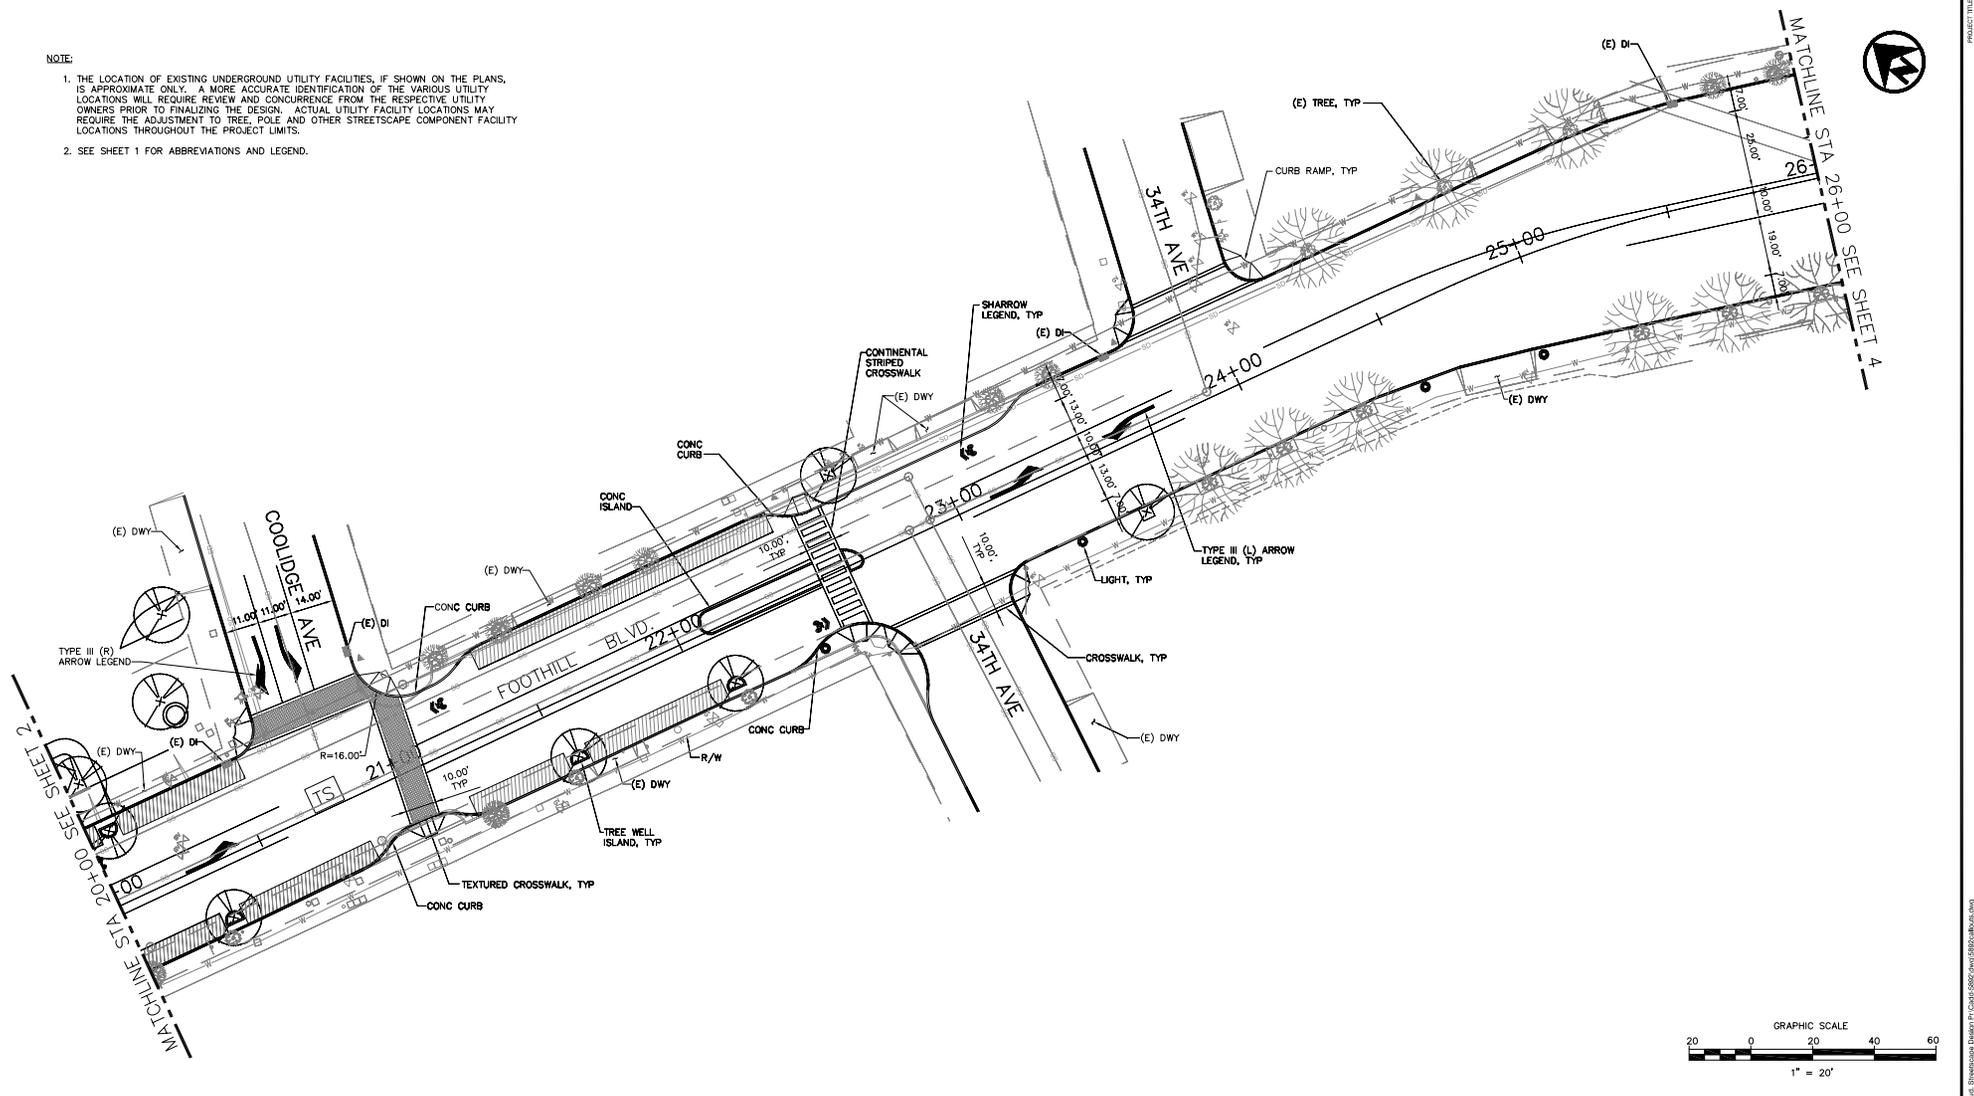

1300 CLAY STREET, SUITE 550
OAKLAND, CALIFORNIA 94612
(510) 645-1238 FAX (510) 645-1010

1623 S HAVLICK AVE, SUITE 100
BERKELEY, CALIFORNIA 94705
TEL: 510 848 3875
FAX: 510 848 4315

DESIGN AND CONSTRUCTION SERVICES DEPARTMENT
250 FRANK H. OGAWA PLAZA, SUITE 4214 * OAKLAND CA, 94612
(510) 238-3427 * FAX (510) 238-7227
PROJECT NO. C123456


No.	DATE	BY	REFERENCE

RCE NO. _____ EXP. _____
 CHECKED BY _____ CHECK BY _____
 DESIGNED BY _____ DESIGN BY _____
 DRAWN BY _____ DRAWN BY _____

**PRELIMINARY PLANS
FOR IMPROVEMENTS OF
FOOTHILL BLVD. STREETSCAPE**


SCALE: 1" = 20'
 HOR:
 VERT:
 DATE: JANUARY 2007
 SHEET NO.
 3 OF 9

DRAWING NAME: P:\2007\Foothill Blvd. Streetscape Design\F1\Cadd\6867.dwg; 6/8/07; 10:58:00 AM
 PLOTTED BY: moffatt

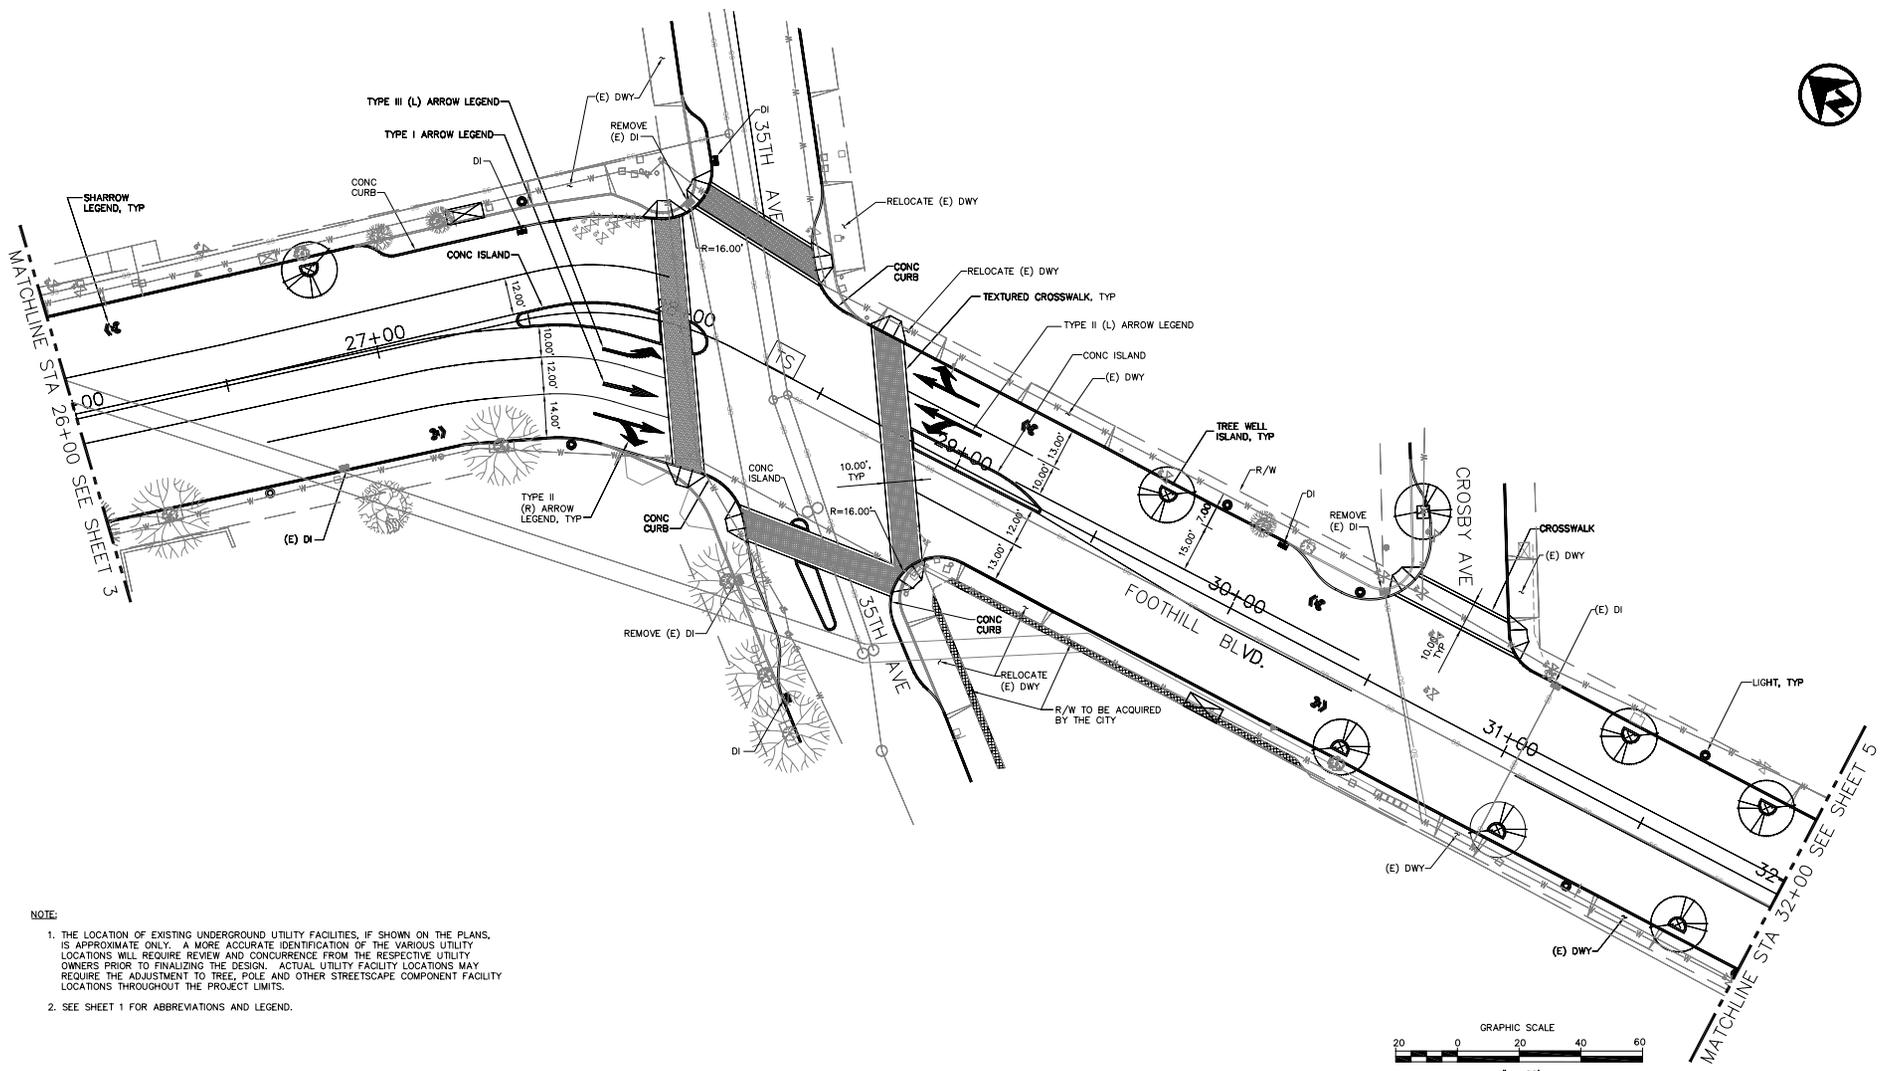

NOTE:

1. THE LOCATION OF EXISTING UNDERGROUND UTILITY FACILITIES, IF SHOWN ON THE PLANS, IS APPROXIMATE ONLY. A MORE ACCURATE IDENTIFICATION OF THE VARIOUS UTILITY LOCATIONS WILL REQUIRE REVIEW AND CONCORDANCE FROM THE RESPECTIVE UTILITY OWNERS PRIOR TO FINALIZING THE DESIGN. ACTUAL UTILITY FACILITY LOCATIONS MAY REQUIRE THE ADJUSTMENT TO TREE, POLE AND OTHER STREETSCAPE COMPONENT FACILITY LOCATIONS THROUGHOUT THE PROJECT LIMITS.
2. SEE SHEET 1 FOR ABBREVIATIONS AND LEGEND.

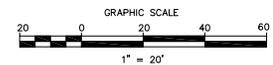

MOFFATT & NICHOL
1300 CLAY STREET, SUITE 550
OAKLAND, CALIFORNIA 94612
(510) 645-1238 FAX (510) 645-1010

DESIGN, COMMUNITY & ENVIRONMENT
1623 SHALYBUCK AVENUE, SUITE 100
BERKELEY, CALIFORNIA 94702
TEL: 510 848 3875
FAX: 510 848 4315


CITY OF OAKLAND
DESIGN AND CONSTRUCTION SERVICES DEPARTMENT
250 FRANK H. OGAWA PLAZA, SUITE 4214 * OAKLAND, CA, 94612
(510) 238-3437 * FAX (510) 238-7227
PROJECT NO. C123456

NO.	DATE	BY	REFERENCE

RICE NO. _____ EXP. _____
 CHECKED BY _____ CHECK BY _____
 DESIGNED BY _____ DESIGN BY _____
 DRAWN BY _____ DRAWN BY _____


**PRELIMINARY PLANS
FOR IMPROVEMENTS OF
FOOTHILL BLVD. STREETSCAPE**

SCALE: 1"=20'
 HOR:
 VERT:
 DATE: JANUARY 2007
 SHEET NO.
4 OF **9**

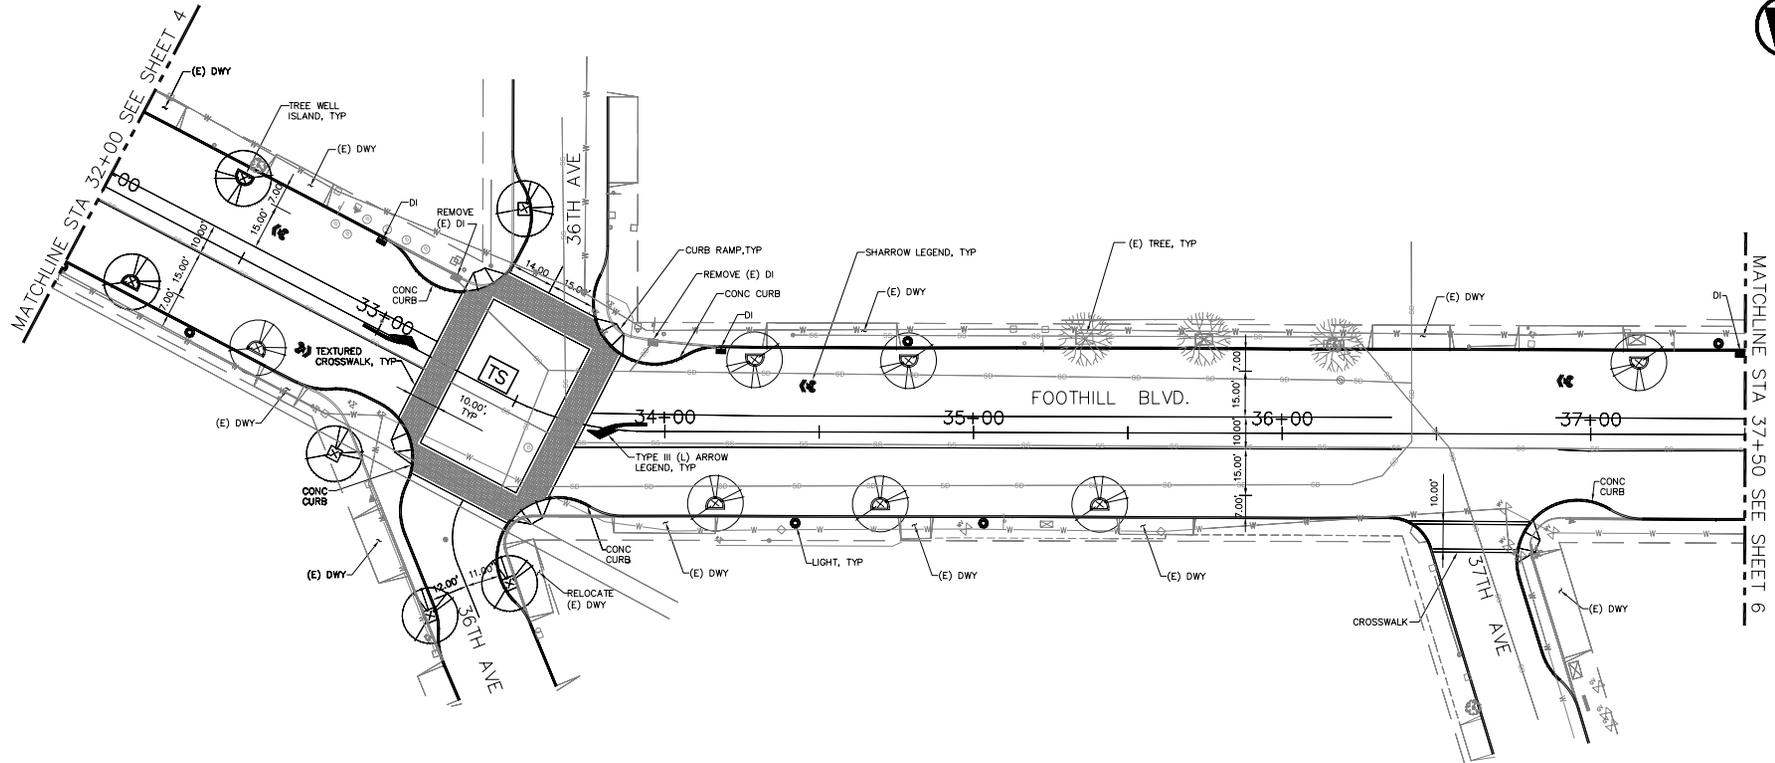

NOTE:

1. THE LOCATION OF EXISTING UNDERGROUND UTILITY FACILITIES, IF SHOWN ON THE PLANS, IS APPROXIMATE ONLY. A MORE ACCURATE IDENTIFICATION OF THE VARIOUS UTILITY LOCATIONS WILL REQUIRE REVIEW AND CONCURRENCE FROM THE RESPECTIVE UTILITY OWNERS PRIOR TO FINALIZING THE DESIGN. ACTUAL UTILITY FACILITY LOCATIONS MAY REQUIRE THE ADJUSTMENT TO TREE, POLE AND OTHER STREETSCAPE COMPONENT FACILITY LOCATIONS THROUGHOUT THE PROJECT LIMITS.
2. SEE SHEET 1 FOR ABBREVIATIONS AND LEGEND.

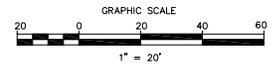

MOFFATT & NICHOL
 1300 CLAY STREET, SUITE 550
 OAKLAND, CALIFORNIA 94612
 (510) 645-1238 FAX (510) 645-1010

DESIGN, COMMUNITY & ENVIRONMENT
 1623 BAYVIEW AVENUE, SUITE 100
 BERKELEY, CALIFORNIA 94702
 TEL: 510 848 3815
 FAX: 510 848 4315


CITY OF OAKLAND
 DESIGN AND CONSTRUCTION SERVICES DEPARTMENT
 250 FRANK H. OGAWA PLAZA, SUITE 4211 * OAKLAND, CA, 94612
 (510) 238-3427 * FAX (510) 238-7227
 PROJECT NO. C123456

NO.	DATE	BY	REFERENCE



**PRELIMINARY PLANS
 FOR IMPROVEMENTS OF
 FOOTHILL BLVD. STREETSCAPE**

SCALE: 1"=20'
 HOR:
 VERT:
 DATE: JANUARY 2007
 SHEET NO.
 5 OF 9

DRAWING NAME: P:\0502\Foothill Blvd. Streetscape.dwg P:\0502\Foothill Blvd. Streetscape.dwg P:\0502\Foothill Blvd. Streetscape.dwg
 PLOTTED BY: moffmann

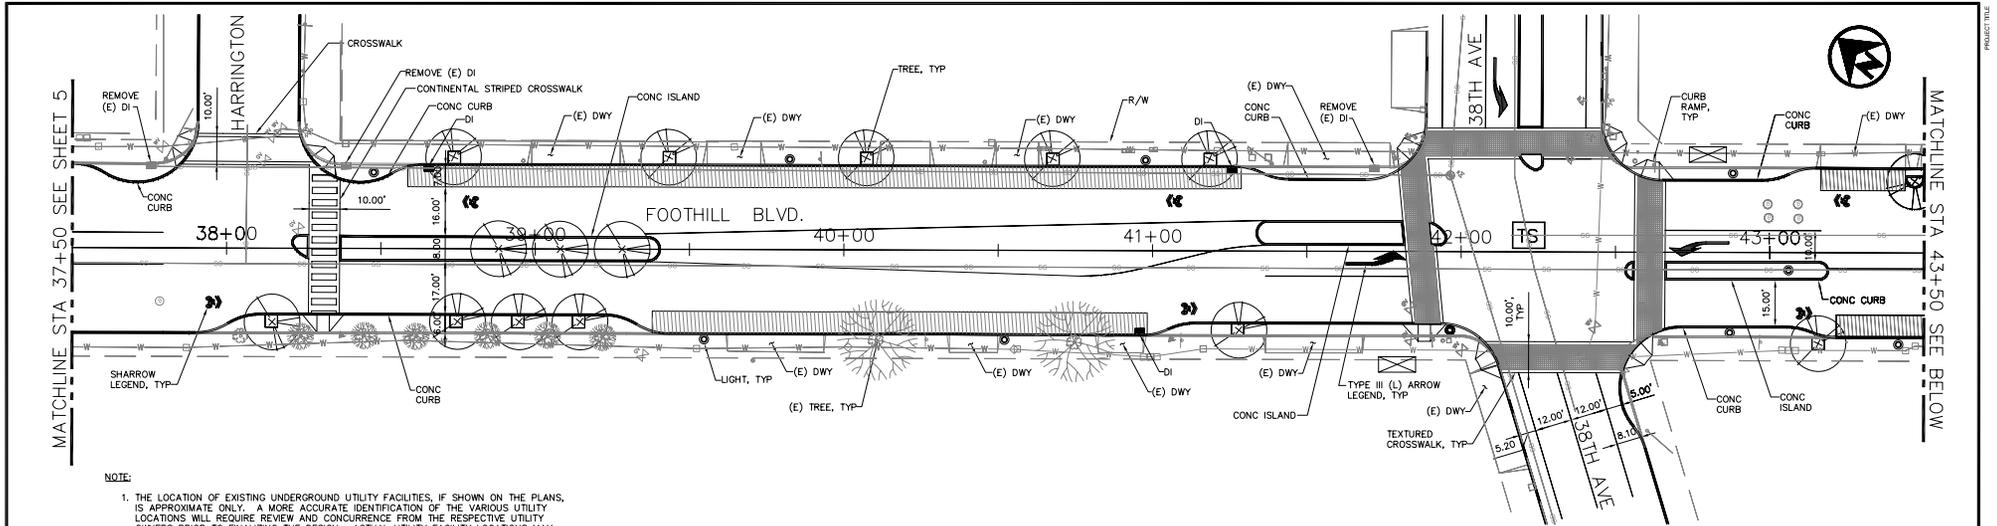

- NOTE:
1. THE LOCATION OF EXISTING UNDERGROUND UTILITY FACILITIES, IF SHOWN ON THE PLANS, IS APPROXIMATE ONLY. A MORE ACCURATE IDENTIFICATION OF THE VARIOUS UTILITY LOCATIONS WILL REQUIRE REVIEW AND CONCURRENCE FROM THE RESPECTIVE UTILITY OWNERS PRIOR TO FINALIZING THE DESIGN. ACTUAL UTILITY FACILITY LOCATIONS MAY REQUIRE THE ADJUSTMENT TO TREE, POLE AND OTHER STREETSCAPE COMPONENT FACILITY LOCATIONS THROUGHOUT THE PROJECT LIMITS.
 2. SEE SHEET 1 FOR ABBREVIATIONS AND LEGEND.

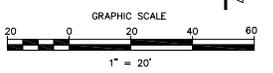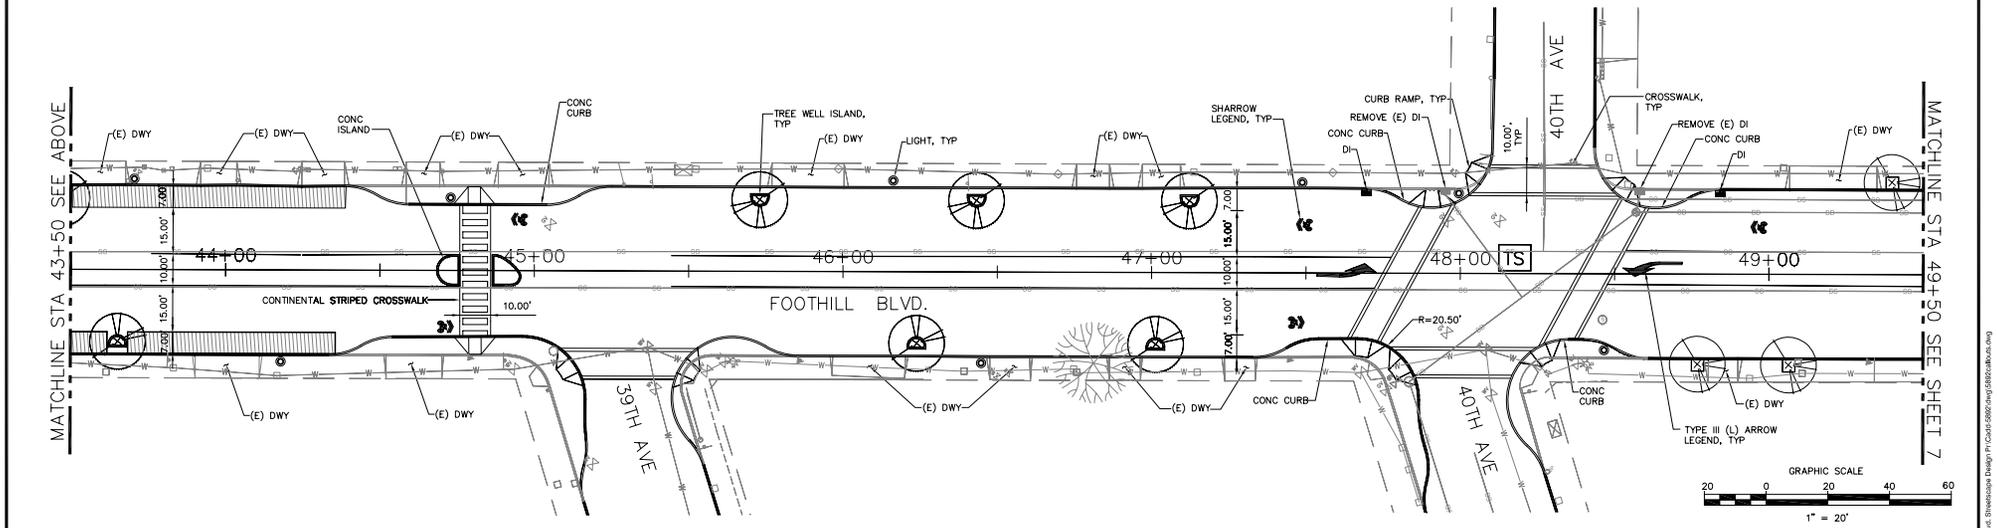

1300 CLAY STREET, SUITE 550
OAKLAND, CALIFORNIA 94612
(510) 645-1238 FAX (510) 645-1010

1623 SHAWTUCK AVENUE, SUITE 100
BERKELEY, CALIFORNIA 94702
TEL: 510 848 3815
FAX: 510 848 4315

DESIGN AND CONSTRUCTION SERVICES DEPARTMENT
250 FRANK H. OGAWA PLAZA, SUITE 4214 • OAKLAND CA, 94612
(510) 238-3427 • FAX (510) 238-7227
PROJECT NO. C123456

NO.	DATE	BY	REFERENCE


RCE NO. _____	EXP. _____
CHECKED BY _____	CHECK BY _____
DESIGNED BY _____	DESIGN BY _____
DRAWN BY _____	DRAWN BY _____

**PRELIMINARY PLANS
FOR IMPROVEMENTS OF
FOOTHILL BLVD. STREETSCAPE**

SCALE: 1"=20'
HOR:
VERT:
DATE: JANUARY 2007



SHEET NO.
6 OF **9**

DRAWING NAME: P:\2007\FOOTHILL BLVD. STREETSCAPE\Design\PC\060123456.dwg
PLOT FILE BY: moffn

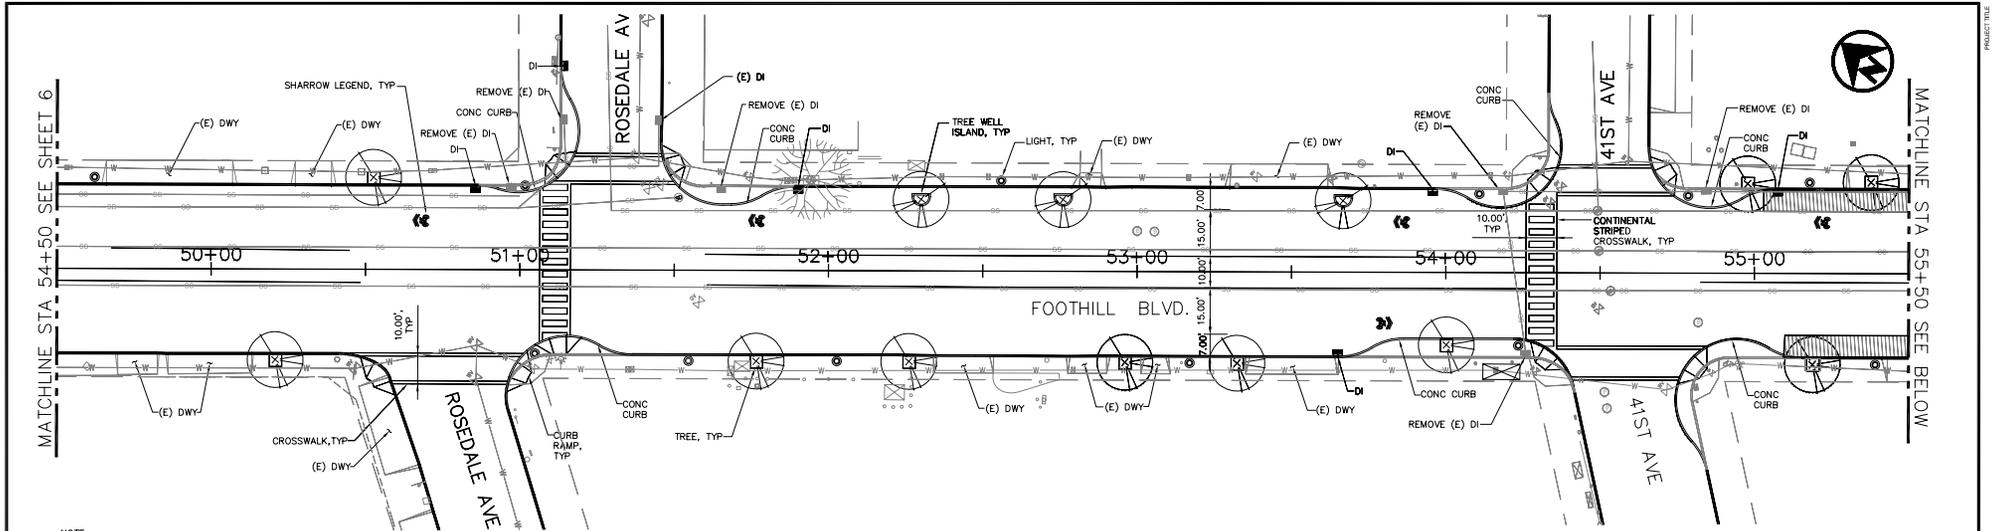

NOTE:

1. THE LOCATION OF EXISTING UNDERGROUND UTILITY FACILITIES, IF SHOWN ON THE PLANS, IS APPROXIMATE ONLY. A MORE ACCURATE IDENTIFICATION OF THE VARIOUS UTILITY LOCATIONS WILL REQUIRE REVIEW AND CONCURRENCE FROM THE RESPECTIVE UTILITY OWNERS PRIOR TO FINALIZING THE DESIGN. ACTUAL UTILITY FACILITY LOCATIONS MAY REQUIRE THE ADJUSTMENT TO TREE, POLE AND OTHER STREETSCAPE COMPONENT FACILITY LOCATIONS THROUGHOUT THE PROJECT LIMITS.
2. SEE SHEET 1 FOR ABBREVIATIONS AND LEGEND.

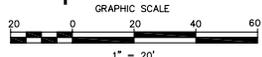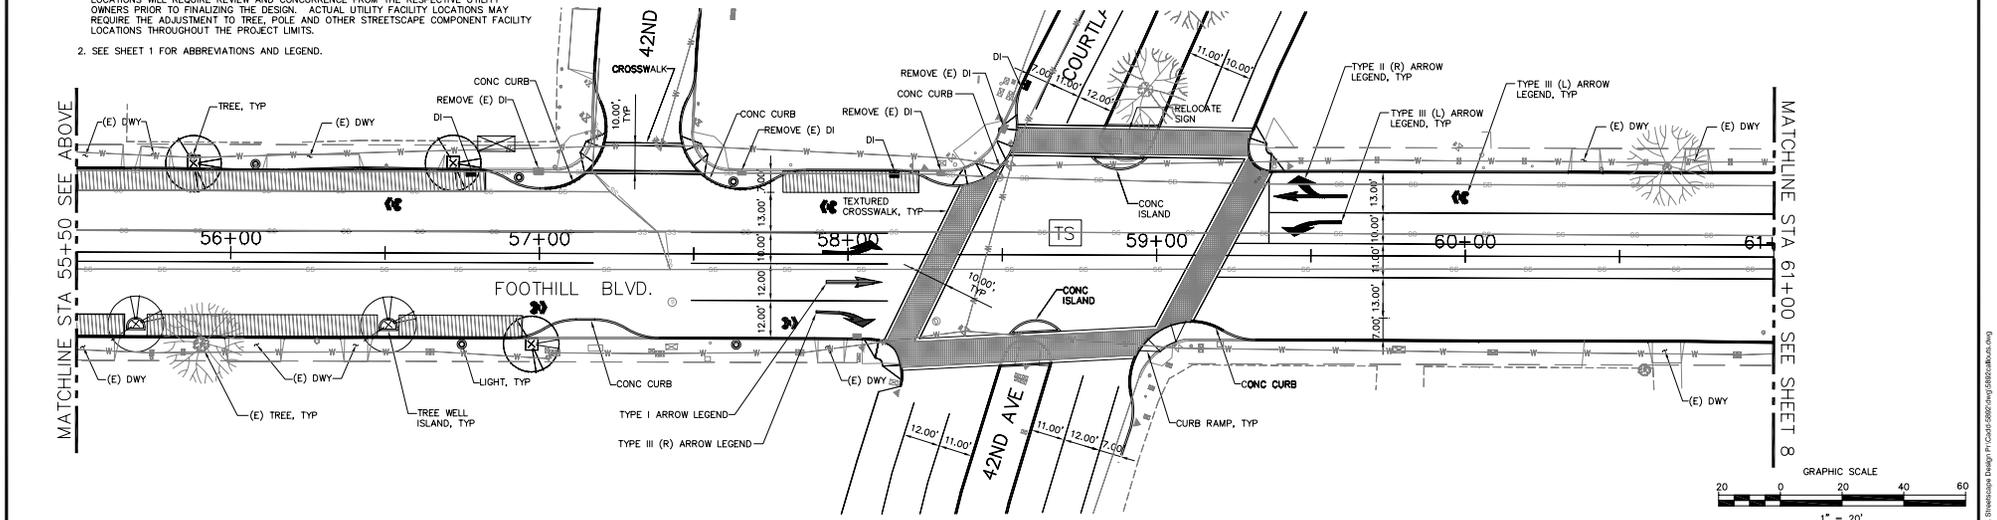

1300 CLAY STREET, SUITE 550
OAKLAND, CALIFORNIA 94612
(510) 645-1238 FAX (510) 645-1010



DESIGN, COMMUNITY & ENVIRONMENT
1623 B WALTRUCK AVENUE, SUITE 100
BERKELEY, CALIFORNIA 94702
TEL: 510 528 3815
FAX: 510 548 4315



CITY OF OAKLAND
DESIGN AND CONSTRUCTION SERVICES DEPARTMENT
250 FRANK H. JOHNSON PLAZA, SUITE 401A • OAKLAND, CA, 94612
(510) 238-3437 • FAX (510) 238-7227

PROJECT NO. C123456

NO.	DATE	BY	REFERENCE

RCE NO. _____	EXP. _____
CHECKED BY _____	CHECK BY _____
DESIGNED BY _____	DESIGN BY _____
DRAWN BY _____	DRAWN BY _____

**PRELIMINARY PLANS
FOR IMPROVEMENTS OF
FOOTHILL BLVD. STREETSCAPE**



SCALE: 1"=20'
HOR: _____
VERT: _____
DATE: JANUARY 2007
SHEET NO.
7 OF 9

DRAWING NAME: P:\2007 Foothill Blvd. Streetscape.dwg; P:\Cadd\6860.dwg\6860.dwg; PROJECT TITLE: mox2007m



NOTE:

1. THE LOCATION OF EXISTING UNDERGROUND UTILITY FACILITIES, IF SHOWN ON THE PLANS, IS APPROXIMATE ONLY. A MORE ACCURATE IDENTIFICATION OF THE VARIOUS UTILITY LOCATIONS WILL REQUIRE REVIEW AND CONCURRENCE FROM THE RESPECTIVE UTILITY OWNERS PRIOR TO FINALIZING THE DESIGN. ACTUAL UTILITY FACILITY LOCATIONS MAY REQUIRE THE ADJUSTMENT TO TREE, POLE AND OTHER STREETSCAPE COMPONENT FACILITY LOCATIONS THROUGHOUT THE PROJECT LIMITS.
2. SEE SHEET 1 FOR ABBREVIATIONS AND LEGEND.

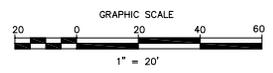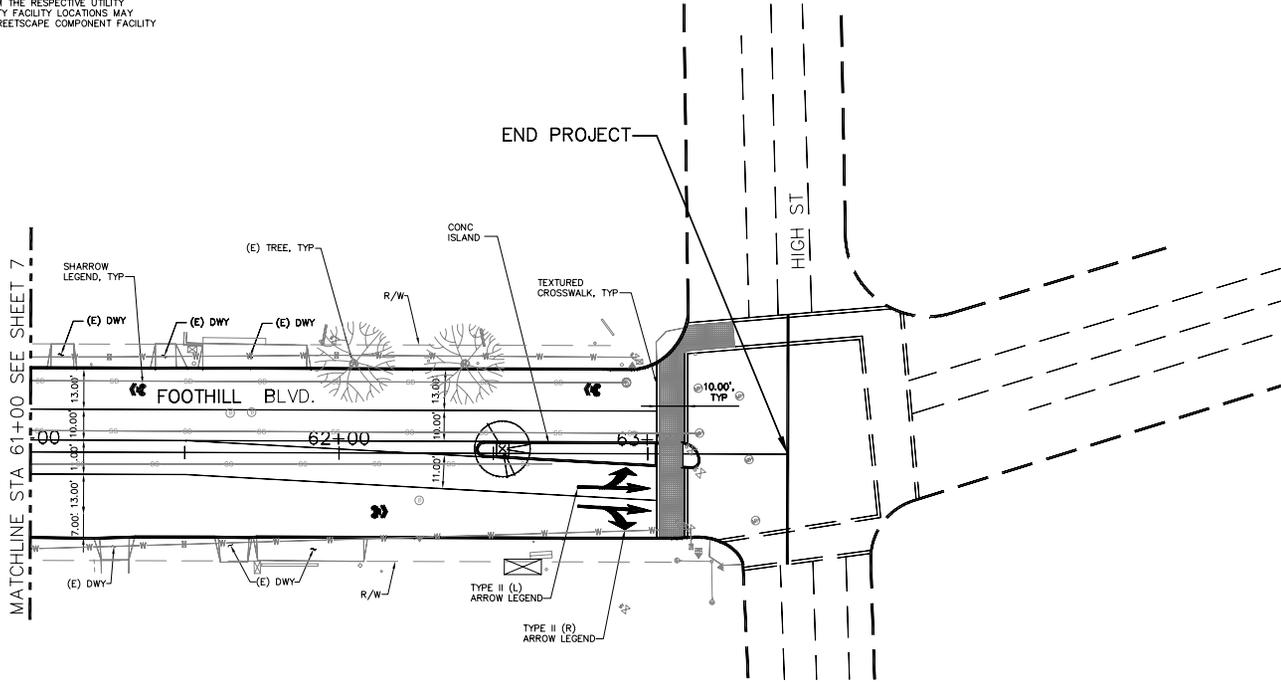

MOFFATT & NICHOL
1300 CLAY STREET, SUITE 550
OAKLAND, CALIFORNIA 94612
(510) 645-1238 FAX (510) 645-1010

DESIGN, COMMUNITY & ENVIRONMENT
1623 34th STREET, SUITE 300
BERKELEY, CALIFORNIA 94703
TEL: 510 848 3875
FAX: 510 848 4315

CITY OF OAKLAND
DESIGN AND CONSTRUCTION SERVICES DEPARTMENT
250 FRANK H. OGAWA PLAZA, SUITE 4215 • OAKLAND, CA, 94612
(510) 238-3437 • FAX (510) 238-7227
PROJECT NO. C123456



No.	DATE	BY	REFERENCE

RCE NO. _____ EXP. _____
 CHECKED BY _____ CHECK BY _____
 DESIGNED BY _____ DESIGN BY _____
 DRAWN BY _____ DRAWN BY _____

**PRELIMINARY PLANS
FOR IMPROVEMENTS OF
FOOTHILL BLVD. STREETSCAPE**



SCALE: 1" = 20'
 HOR: _____
 VERT: _____
 DATE: JANUARY 2007
 SHEET NO.
8 OF **9**

DRAWING NAME: P:\2007\Foothill Blvd. Streetscape Design\PI\Cadd\6860.dwg; 6/8/06; 10:58 AM
 PLOTTED BY: mcsayman

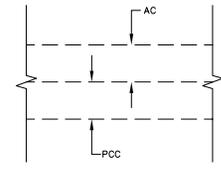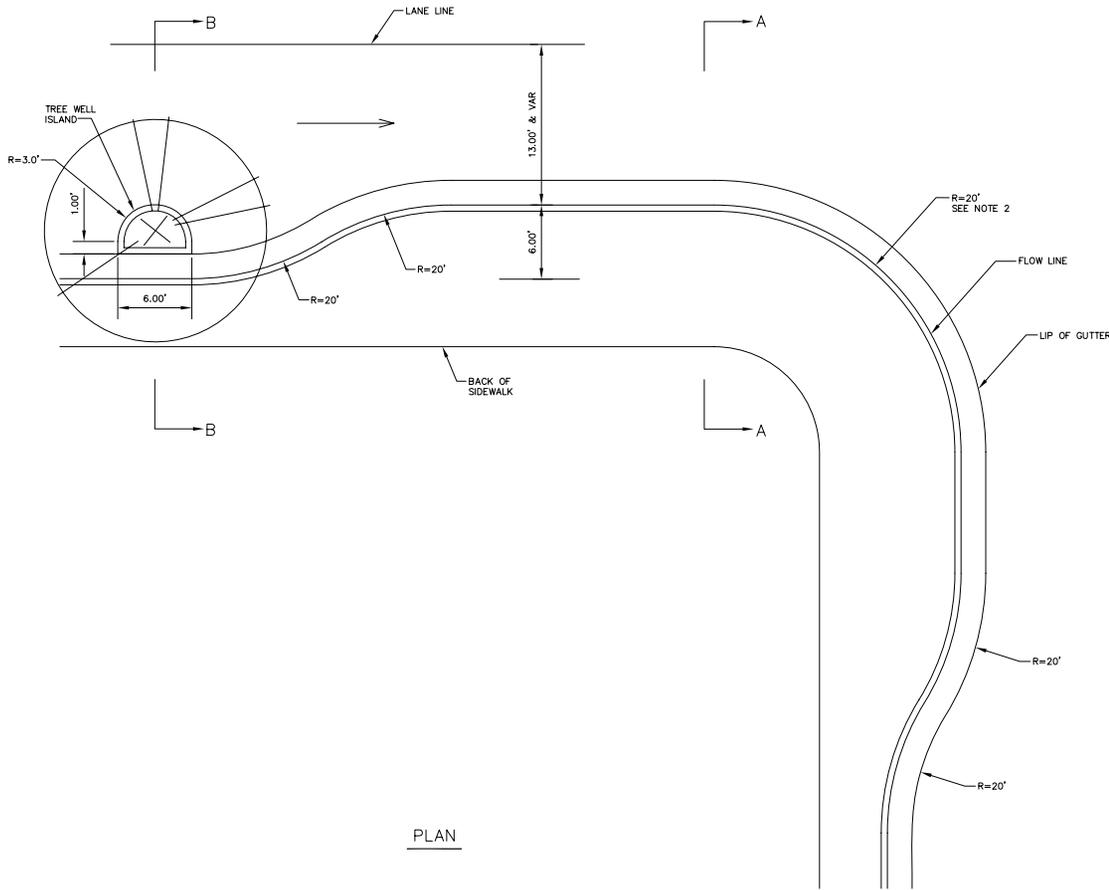

STATION (+/-)	PAVEMENT THICKNESS	
	AC	PCC
12+20	8"	6.5"
15+00	7"	7.5"
18+33	7.25"	8.25"
26+90	8.25"	7"
32+00	7"	6.25"
40+10	6"	6"
46+72	8.5"	6.25"
52+83	8.5"	5.5"
61+10	9"	5.5"

EXISTING PAVEMENT CORING INFORMATION

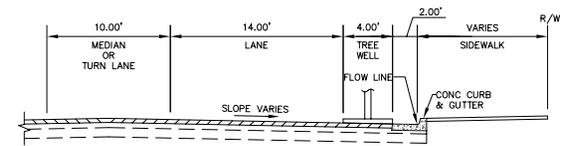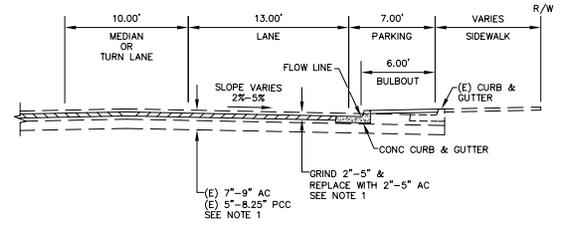

- NOTES: 1. THE EXISTING STRUCTURAL SECTION AND CROSS SLOPE VARIES THROUGHOUT THE PROJECT AND, THEREFORE, THE CORRESPONDING DEPTH OF GRINDING AND NEW AC PAVEMENT WILL VARY FOR EACH LOCATION.
 2. BULBOUT CURB RETURN RADIUS=20', EXCEPT WHERE NOTED ON PLANS.

TYPICAL BULBOUT / TREE WELL DETAIL

MOFFATT & NICHOL
 1300 CLAY STREET, SUITE 550
 OAKLAND, CALIFORNIA 94612
 (510) 645-1238 FAX (510) 645-1010

DESIGN, COMMUNITY & ENVIRONMENT
 1625 SHATTUCK AVENUE, SUITE 380
 BERKELEY, CALIFORNIA 94709
 TEL: 510 848 3815
 FAX: 510 848 4315

CITY OF OAKLAND
 DESIGN AND CONSTRUCTION SERVICES DEPARTMENT
 250 FRANK H. OGAWA PLAZA, SUITE 4314 * OAKLAND CA, 94612
 (510) 238-3427 * FAX (510) 238-7227
 PROJECT NO. C123456

NO.	DATE	BY	REFERENCE

RCE NO. _____ EXP. _____
 CHECKED BY _____ CHECK BY _____
 DESIGNED BY _____ DESIGN BY _____
 DRAWN BY _____ DRAWN BY _____

**PRELIMINARY PLANS
 FOR IMPROVEMENTS OF
 FOOTHILL BLVD. STREETSCAPE**

SCALE: 1"=5'
 HOR:
 VERT:
 DATE: JANUARY 2007
 SHEET NO.
9 OF 9

DRAWING NAME: P:\0502\Foothill Blvd. Streetscape Design\PI\Grids\0502\Foothill_Plan\SECTION09_2.dwg PLOTTED BY: mcsayman