


ATTACHMENT A: MASTER DEVELOPMENT SITE PLAN

June 4, 2008

Preliminary
Development Plan/
Planning Commission

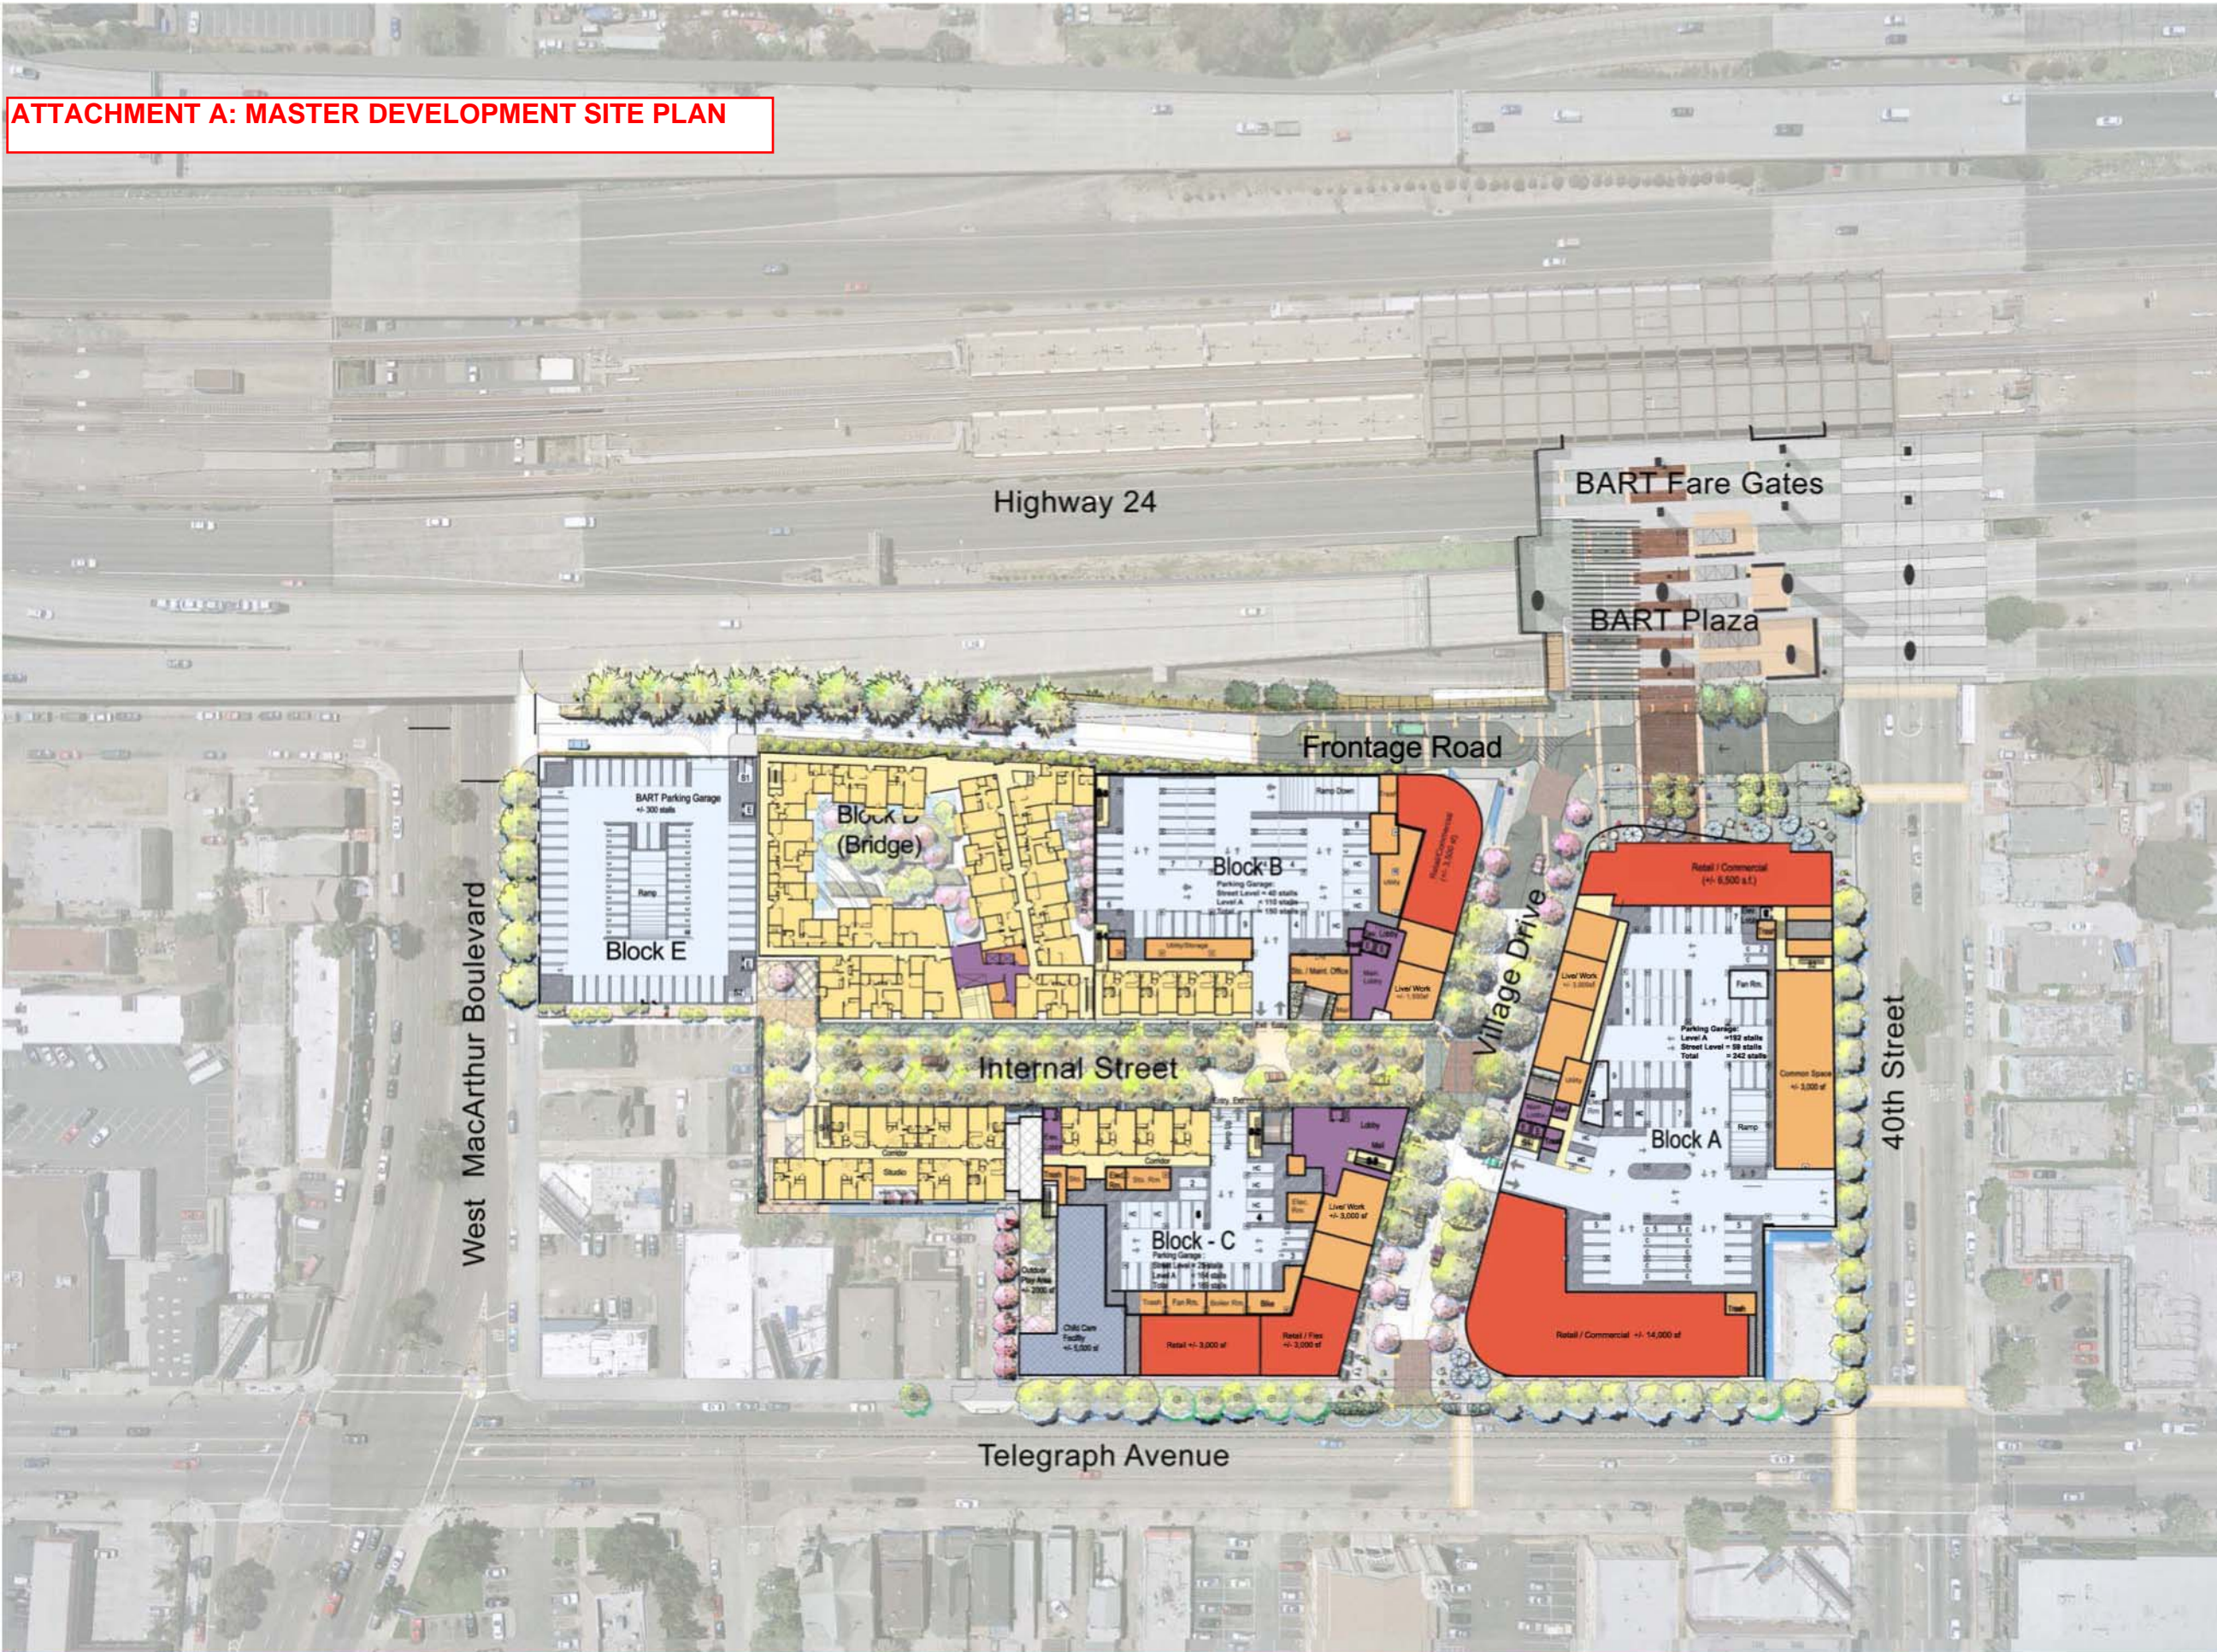

A-1.01
Street Level

