



NOTE: THIS PLAN IS NOT A LEGAL ENGINEERING DOCUMENT BUT AN ELECTRONIC DUPLICATE. THE SIGNED CITY OF OAKLAND STANDARD DETAILS FOR PUBLIC WORKS CONSTRUCTION IS AVAILABLE FOR PURCHASE FROM THE CONTRACT ADMINISTRATION DEPARTMENT.

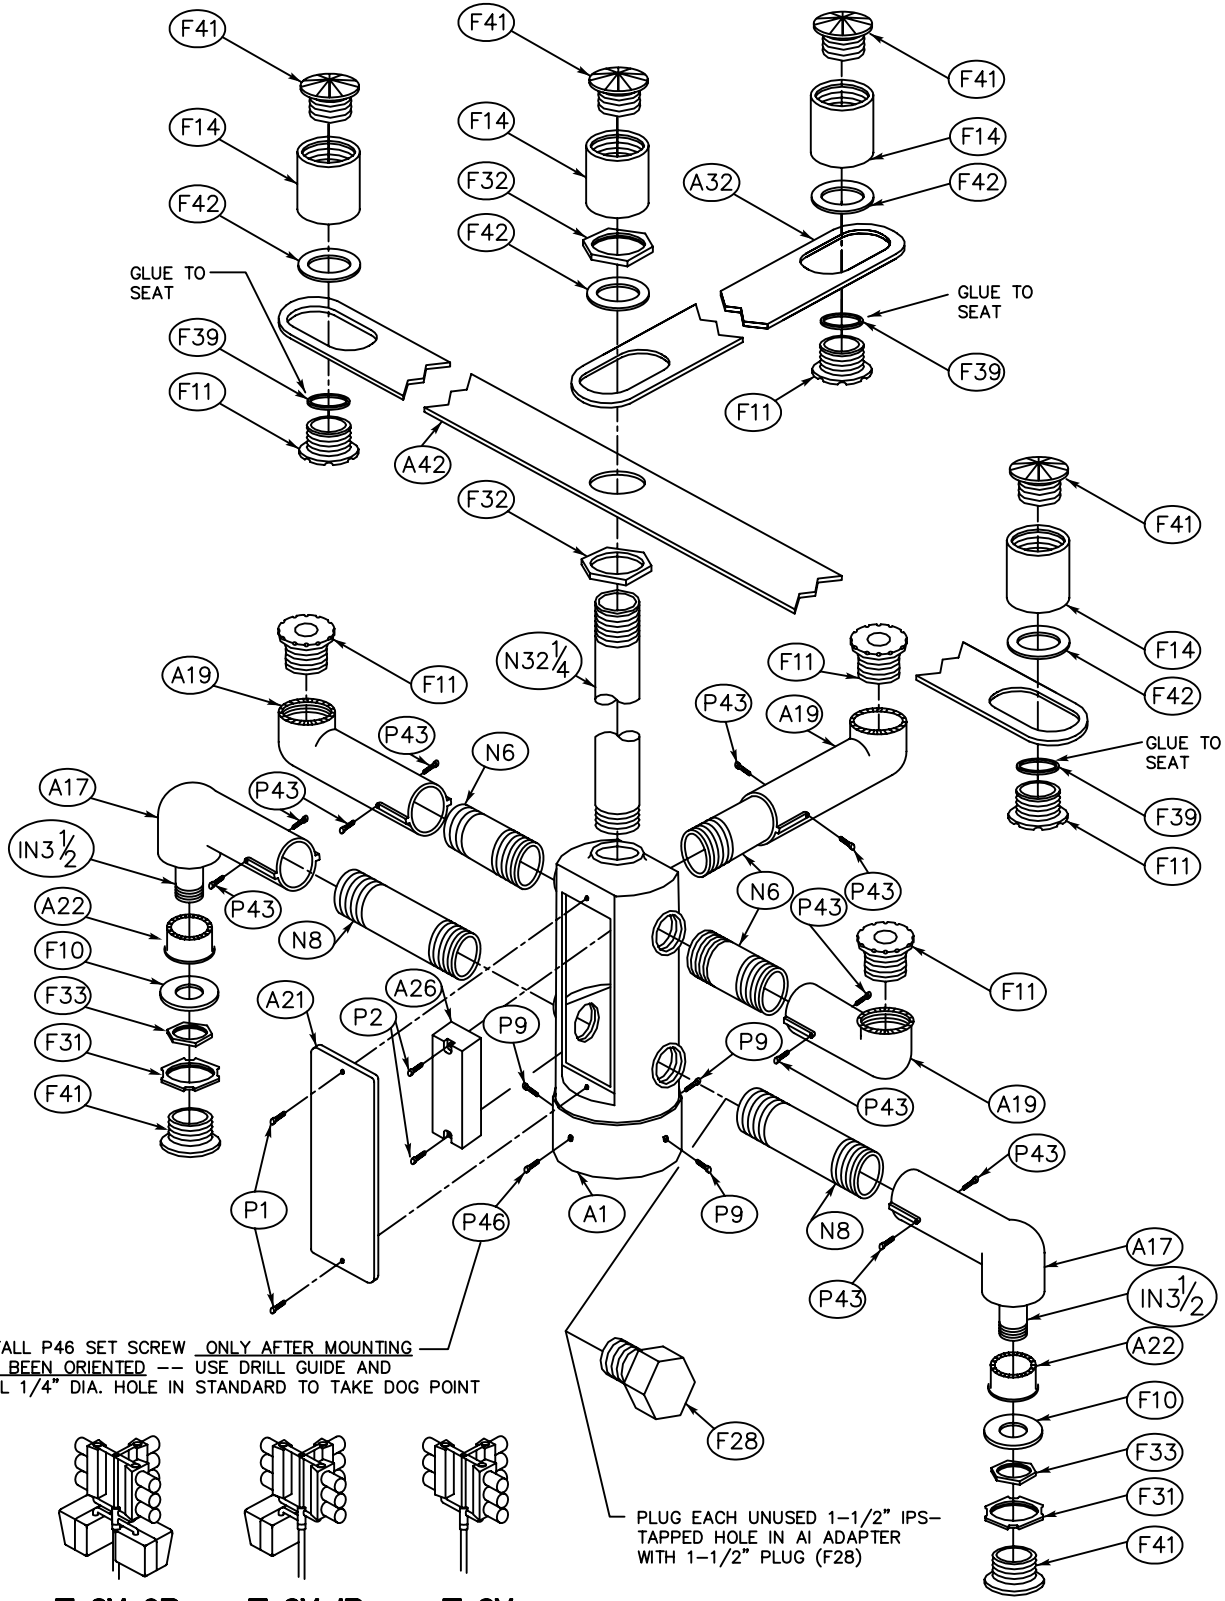


INSTALL P46 SET SCREW ONLY AFTER MOUNTING HAS BEEN ORIENTED -- USE DRILL GUIDE AND DRILL 1/4" DIA. HOLE IN STANDARD TO TAKE DOG POINT


PLUG EACH UNUSED 1-1/2" IPS-TAPPED HOLE IN A1 ADAPTER WITH 1-1/2" PLUG (F28)

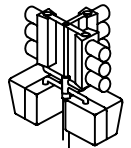

T-3V-2P
10' STD.

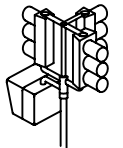

T-3V-1P
10' STD.

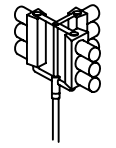

T-3V
10- STD.

CITY OF OAKLAND

DESIGN AND CONSTRUCTION SERVICES DEPARTMENT



TRAFFIC SIGNAL MOUNTING
TYPE T-3V-2P,
T-3V-1P, T-3V
SHEET 1 OF 2

ELECTRICAL SERVICES MANAGER
DATE: JAN 96 DRWG.
REV. DATE: _____
E-47