



NOTE: THIS PLAN IS NOT A LEGAL ENGINEERING DOCUMENT BUT AN ELECTRONIC DUPLICATE. THE SIGNED CITY OF OAKLAND STANDARD DETAILS FOR PUBLIC WORKS CONSTRUCTION IS AVAILABLE FOR PURCHASE FROM THE CONTRACT ADMINISTRATION DEPARTMENT.

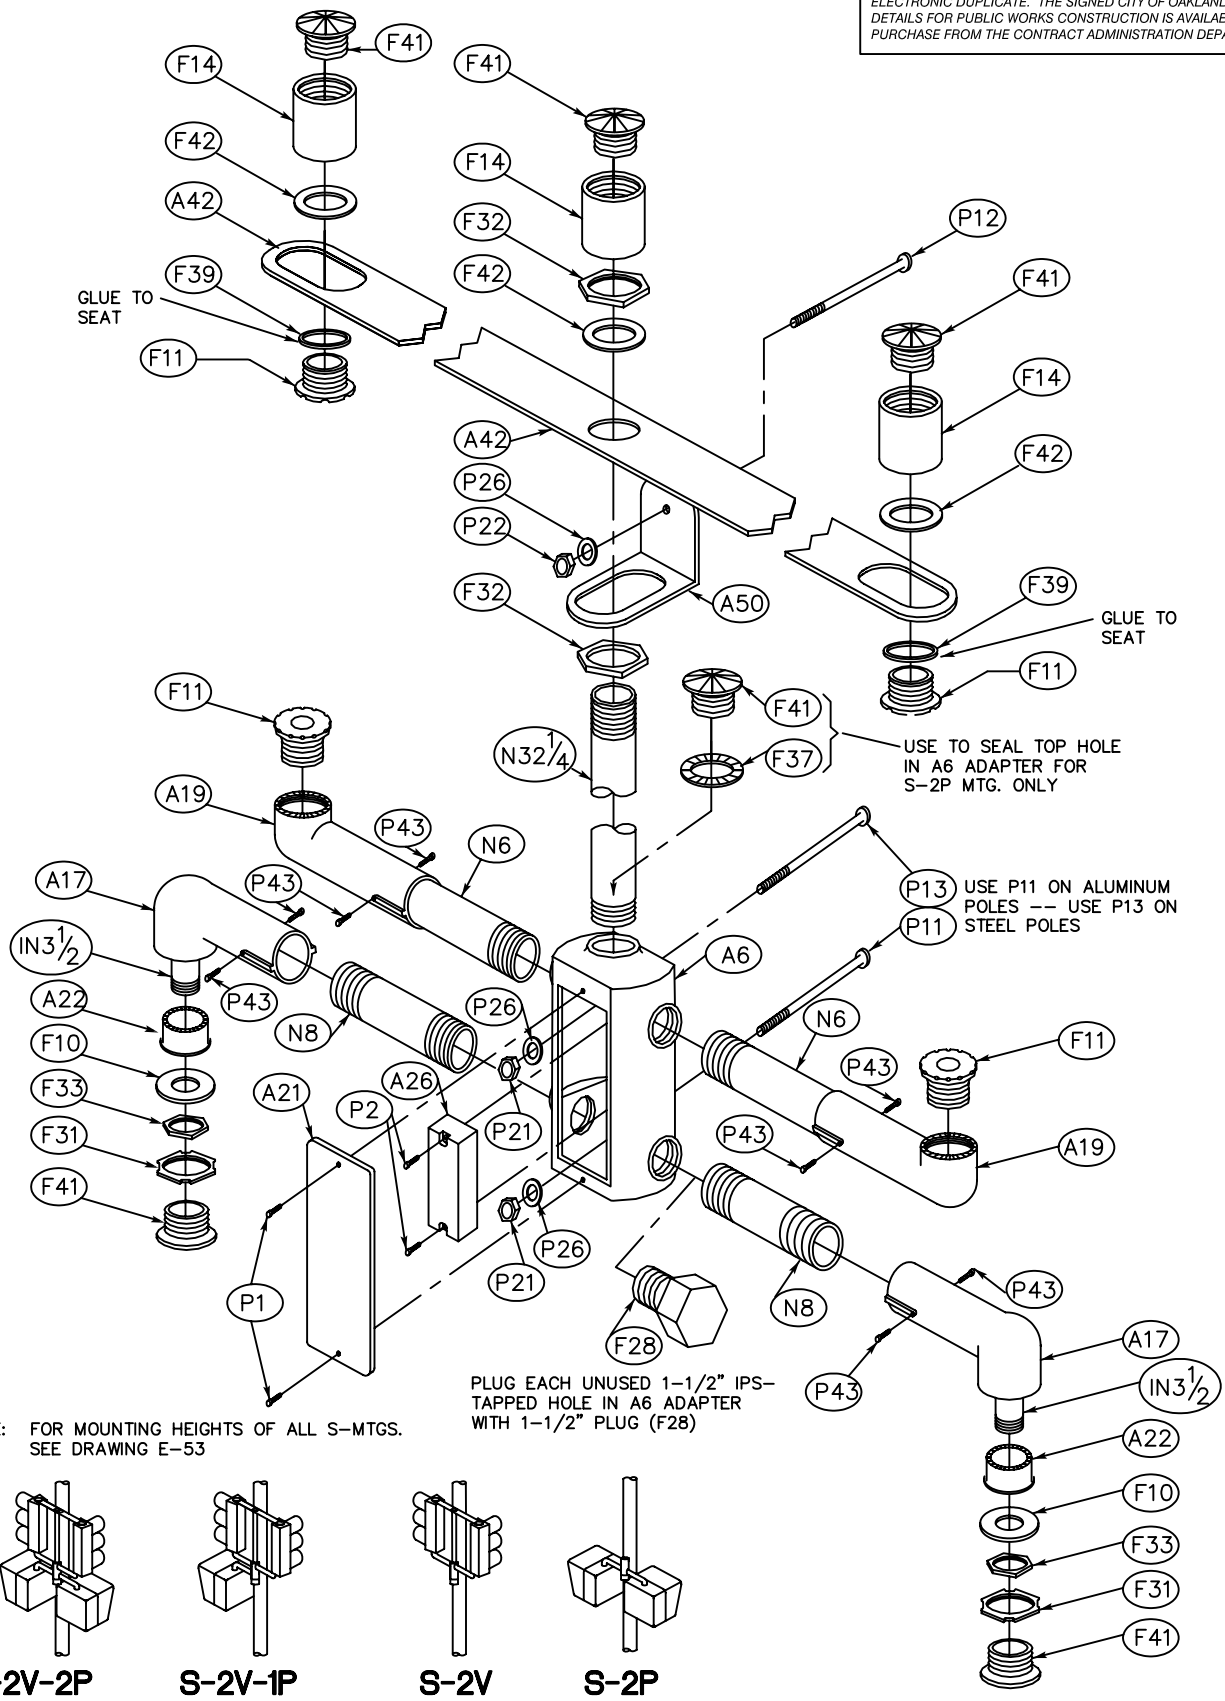

NOTE: FOR MOUNTING HEIGHTS OF ALL S-MTG. SEE DRAWING E-53

PLUG EACH UNUSED 1-1/2" IPS-TAPPED HOLE IN A6 ADAPTER WITH 1-1/2" PLUG (F28)

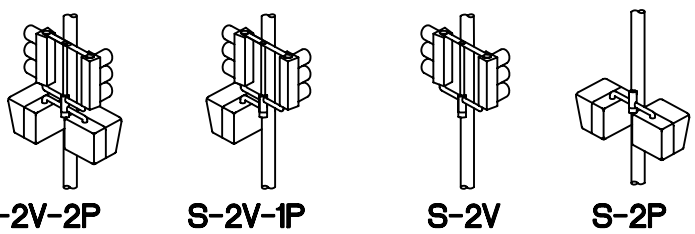

**S-2V-2P      S-2V-1P      S-2V      S-2P**

CITY OF OAKLAND      DESIGN AND CONSTRUCTION SERVICES DEPARTMENT



TRAFFIC SIGNAL MOUNTING  
TYPE S-2V-2P,  
S-2V-1P, S-2V, S-2P  
SHEET 1 OF 2

ELECTRICAL SERVICES MANAGER	
DATE: JAN 96	DRWG.
REV. DATE: _____	<b>E-51</b>