


NOTE: THIS PLAN IS NOT A LEGAL ENGINEERING DOCUMENT BUT AN ELECTRONIC DUPLICATE. THE SIGNED CITY OF OAKLAND STANDARD DETAILS FOR PUBLIC WORKS CONSTRUCTION IS AVAILABLE FOR PURCHASE FROM THE CONTRACT ADMINISTRATION DEPARTMENT.

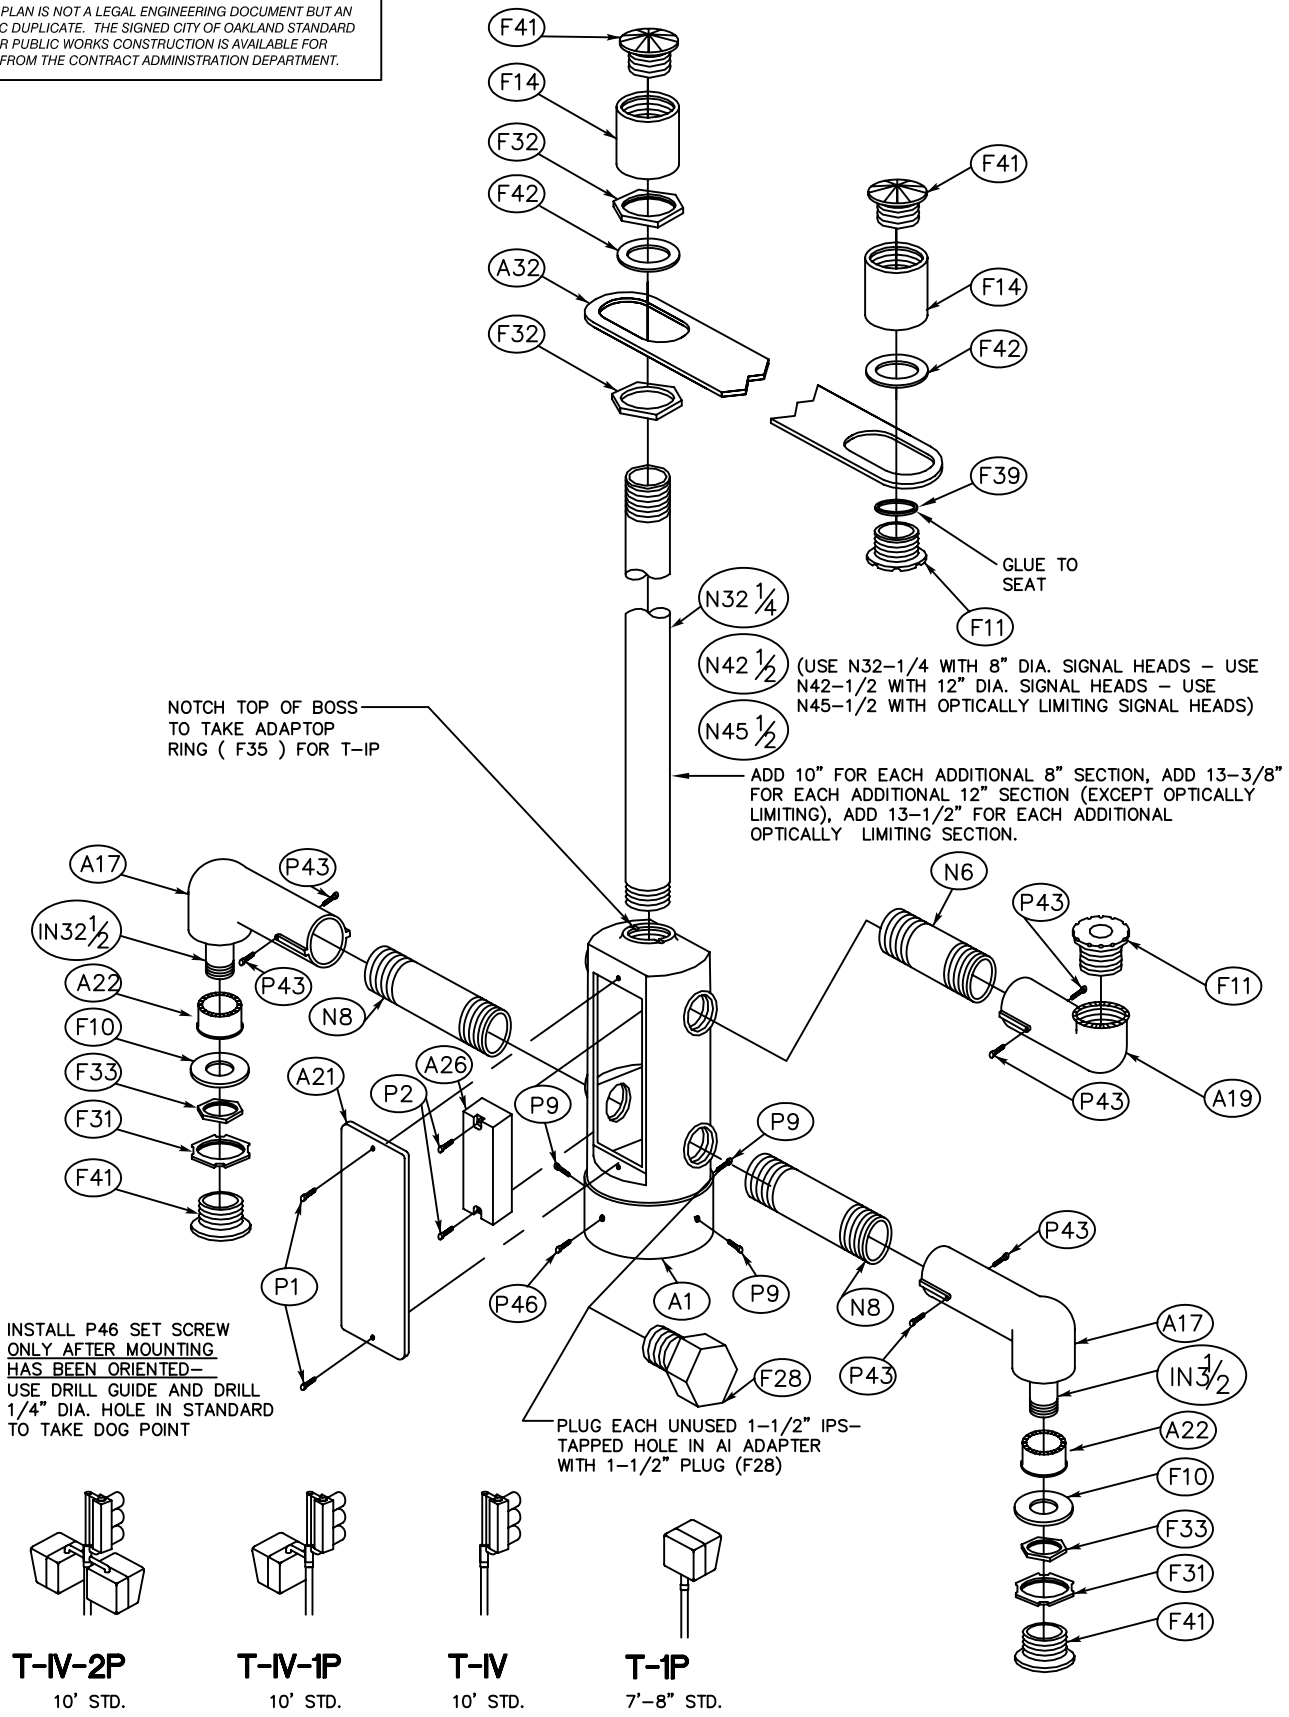

CITY OF OAKLAND

DESIGN AND CONSTRUCTION SERVICES DEPARTMENT



TRAFFIC SIGNAL MOUNTING
TYPE T-1V-2P,
T-1V-1P, T-1V, T-1P
SHEET 1 OF 2

ELECTRICAL SERVICES MANAGER

DATE: JAN 96
REV. DATE:

DRWG.

E-60