

- * Median Refuge
- * High Visibility Crosswalk
- * Pedestrian Crossing Signs



CITY OF OAKLAND
 DEPARTMENT OF ENGINEERING AND CONSTRUCTION
 290 FRANK H. OGAWA PLAZA, SUITE 4344 * OAKLAND CA, 94612
 (510) 238-3466 * FAX (510) 238-7416


BROADWAY AND ADA ST

REVIEWED BY	No.	DATE	BY	REFERENCE
DESIGNED BY				
DRAWN BY				

IMPROVEMENT PLAN

PROJECT NO.	
SCALE:	SHEET NO.
DATE: DATE	XX OF YY

DRAWING NAME: C:\Transportation\Projects\038650 Oakland Broadway #12 & #13\AutoCAD\Broadway - Proposed Layout - Copy.dwg
 PLOT DATE: 05/27/14
 PLOTTED BY: lmc5

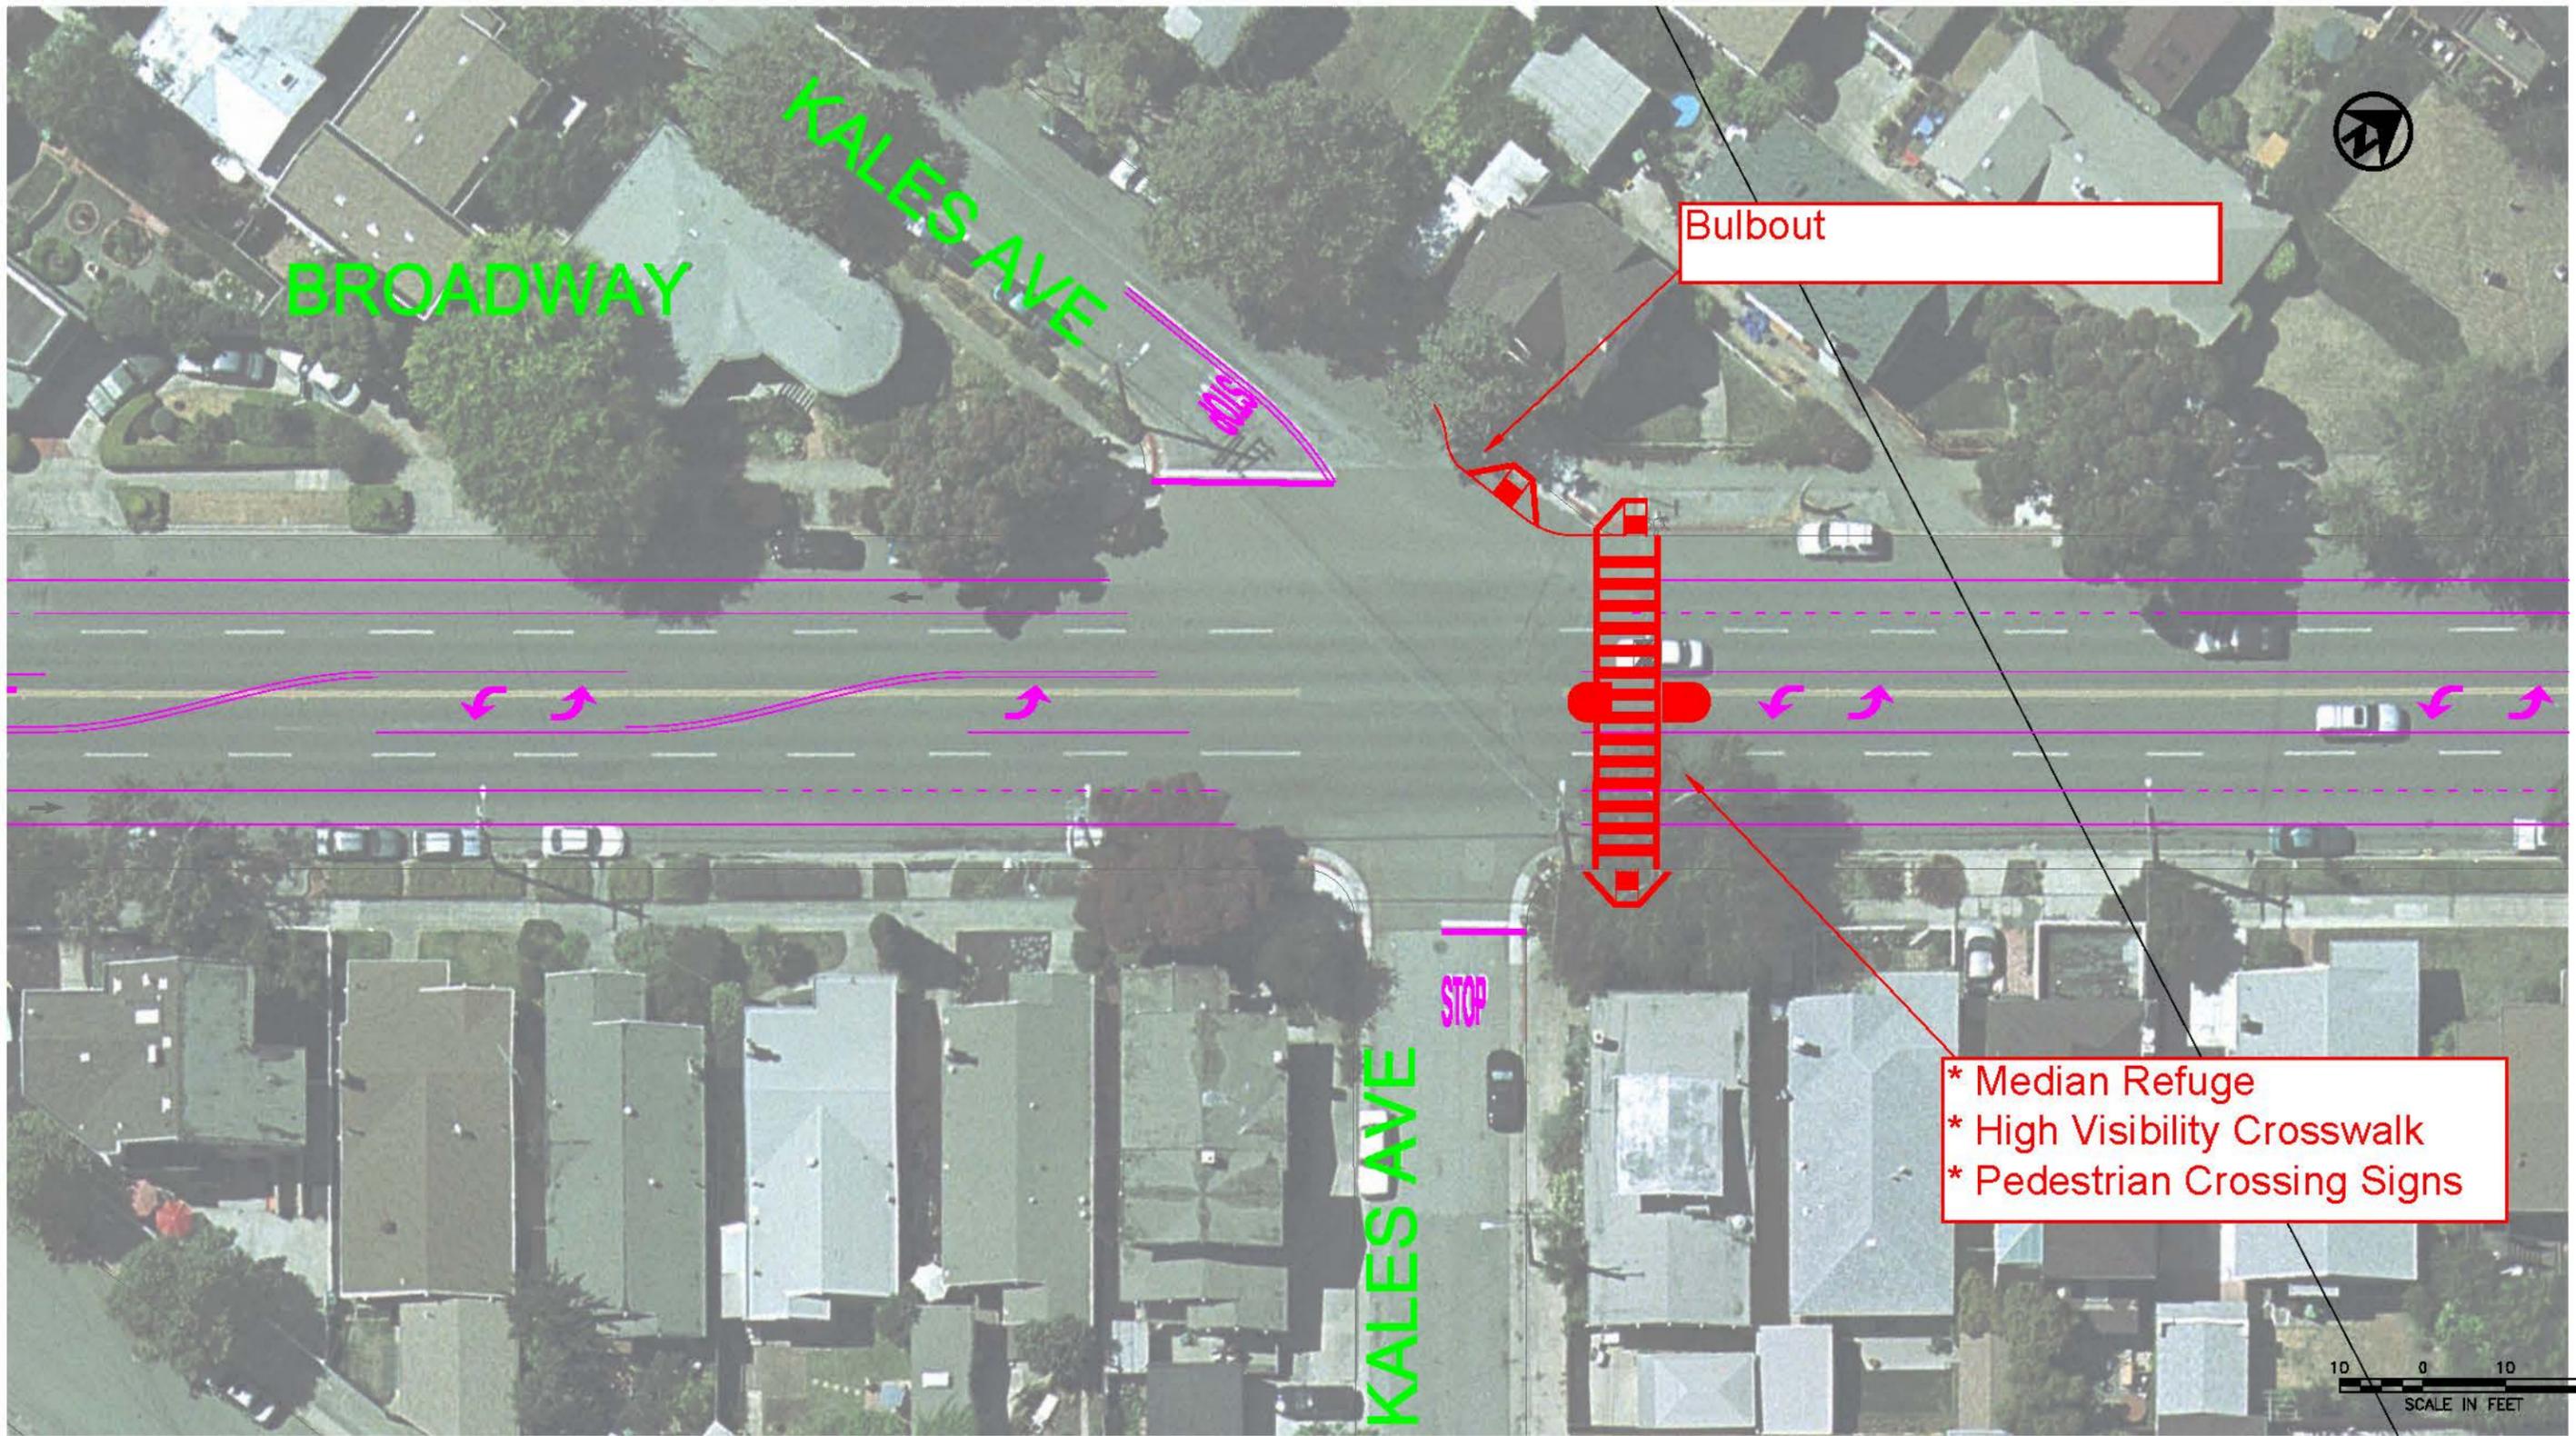

Bulbout

- * Median Refuge
- * High Visibility Crosswalk
- * Pedestrian Crossing Signs

10 0 10 20
SCALE IN FEET



CITY OF OAKLAND
DEPARTMENT OF ENGINEERING AND CONSTRUCTION
860 FRANK H. OGAWA PLAZA, SUITE 4344 • OAKLAND, CA, 94612
(510) 238-3400 • FAX (510) 238-7416


BROADWAY AND KALES AVE

REVIEWED BY	No.	DATE	BY	REFERENCE
DESIGNED BY				
DRAWN BY				

IMPROVEMENT PLAN

PROJECT NO.	
SCALE:	SHEET NO.
DATE: DATE	XX OF YY

DRAWING NAME: C:\Transportation\Projects\22800 Oakland Broadway #12 & #14\22800 Broadway - Proposed Layout - Copy.dwg
PLOT DATE: 06/27/14
PLOTTED BY: MAB

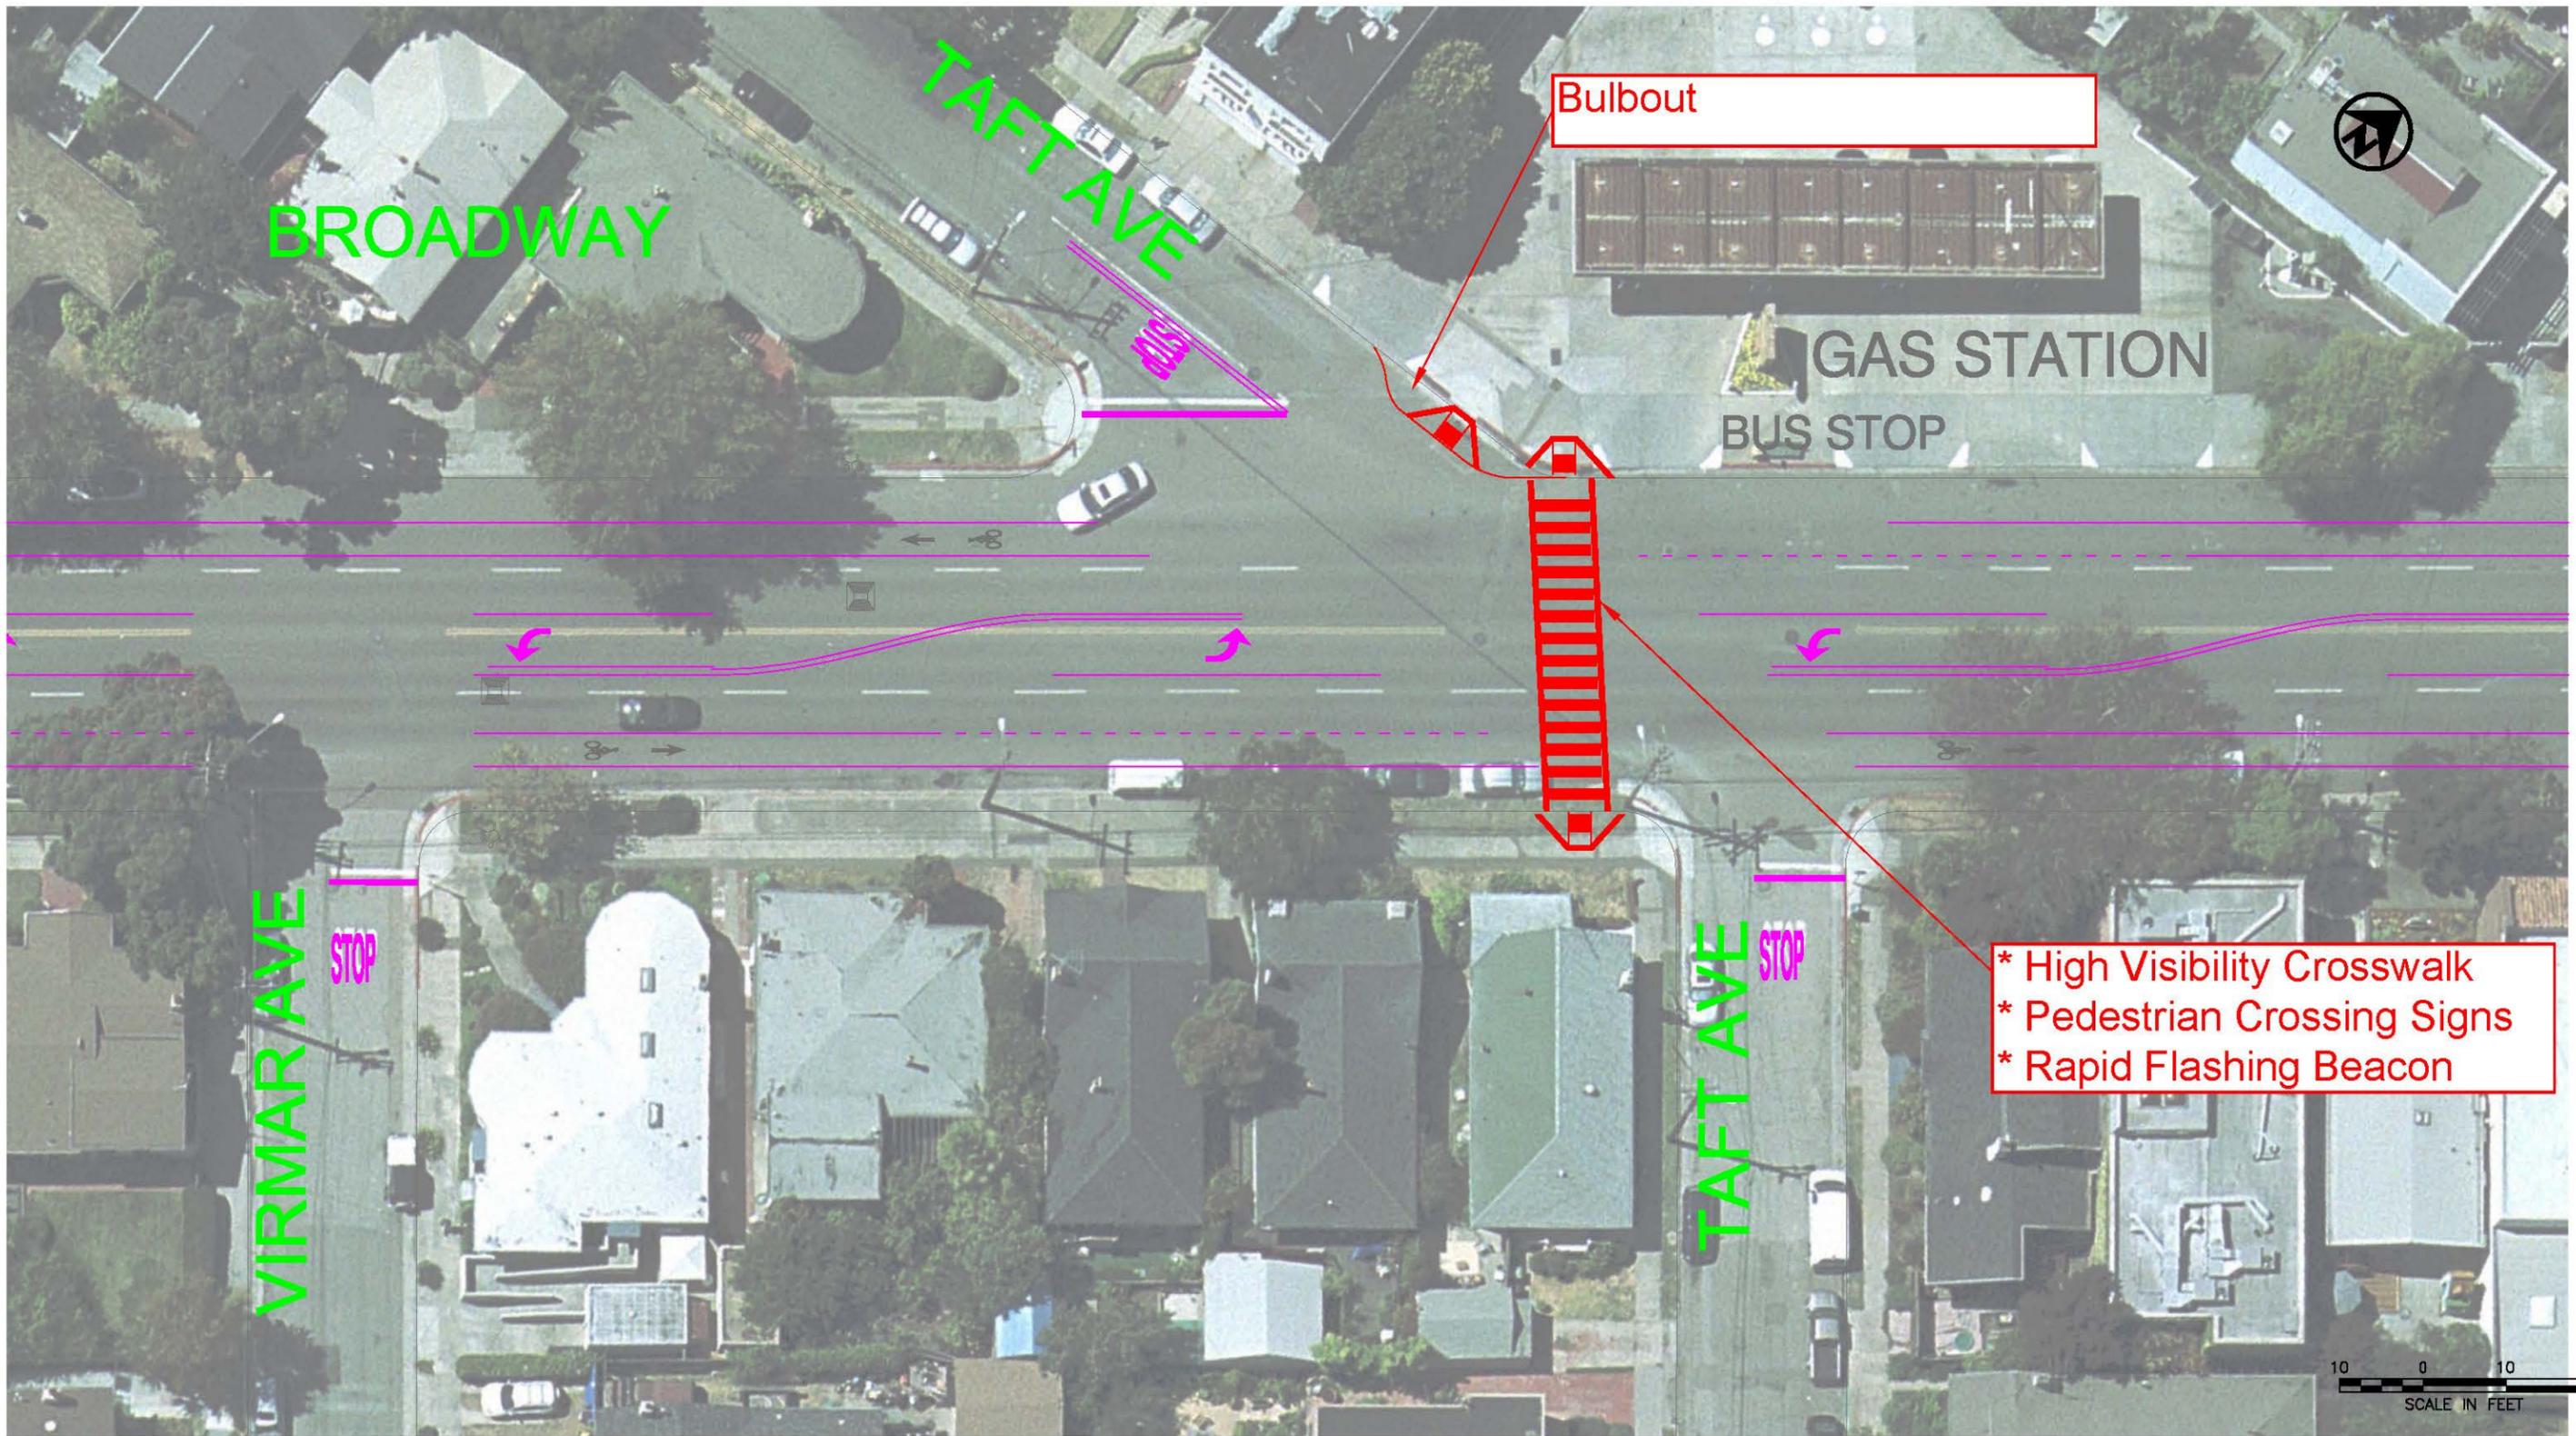

CITY OF OAKLAND
 DEPARTMENT OF ENGINEERING AND CONSTRUCTION
 290 FRANK H. OGAWA PLAZA, SUITE 4344 • OAKLAND CA, 94612
 (510) 238-3466 • FAX (510) 238-7416


BROADWAY AND TAFT AVE

REVIEWED BY	No.	DATE	BY	REFERENCE
DESIGNED BY				
DRAWN BY				

IMPROVEMENT PLAN

PROJECT NO.	
SCALE:	SHEET NO.
DATE: DATE	XX OF YY

DRAWING NAME: C:\Transportation\Projects\038650 Oakland Broadway #12 & #18\AutoCAD\Broadway - Proposed Layout - Copy.dwg
 PLOT DATE: 05/27/14
 PLOTTED BY: lmc5

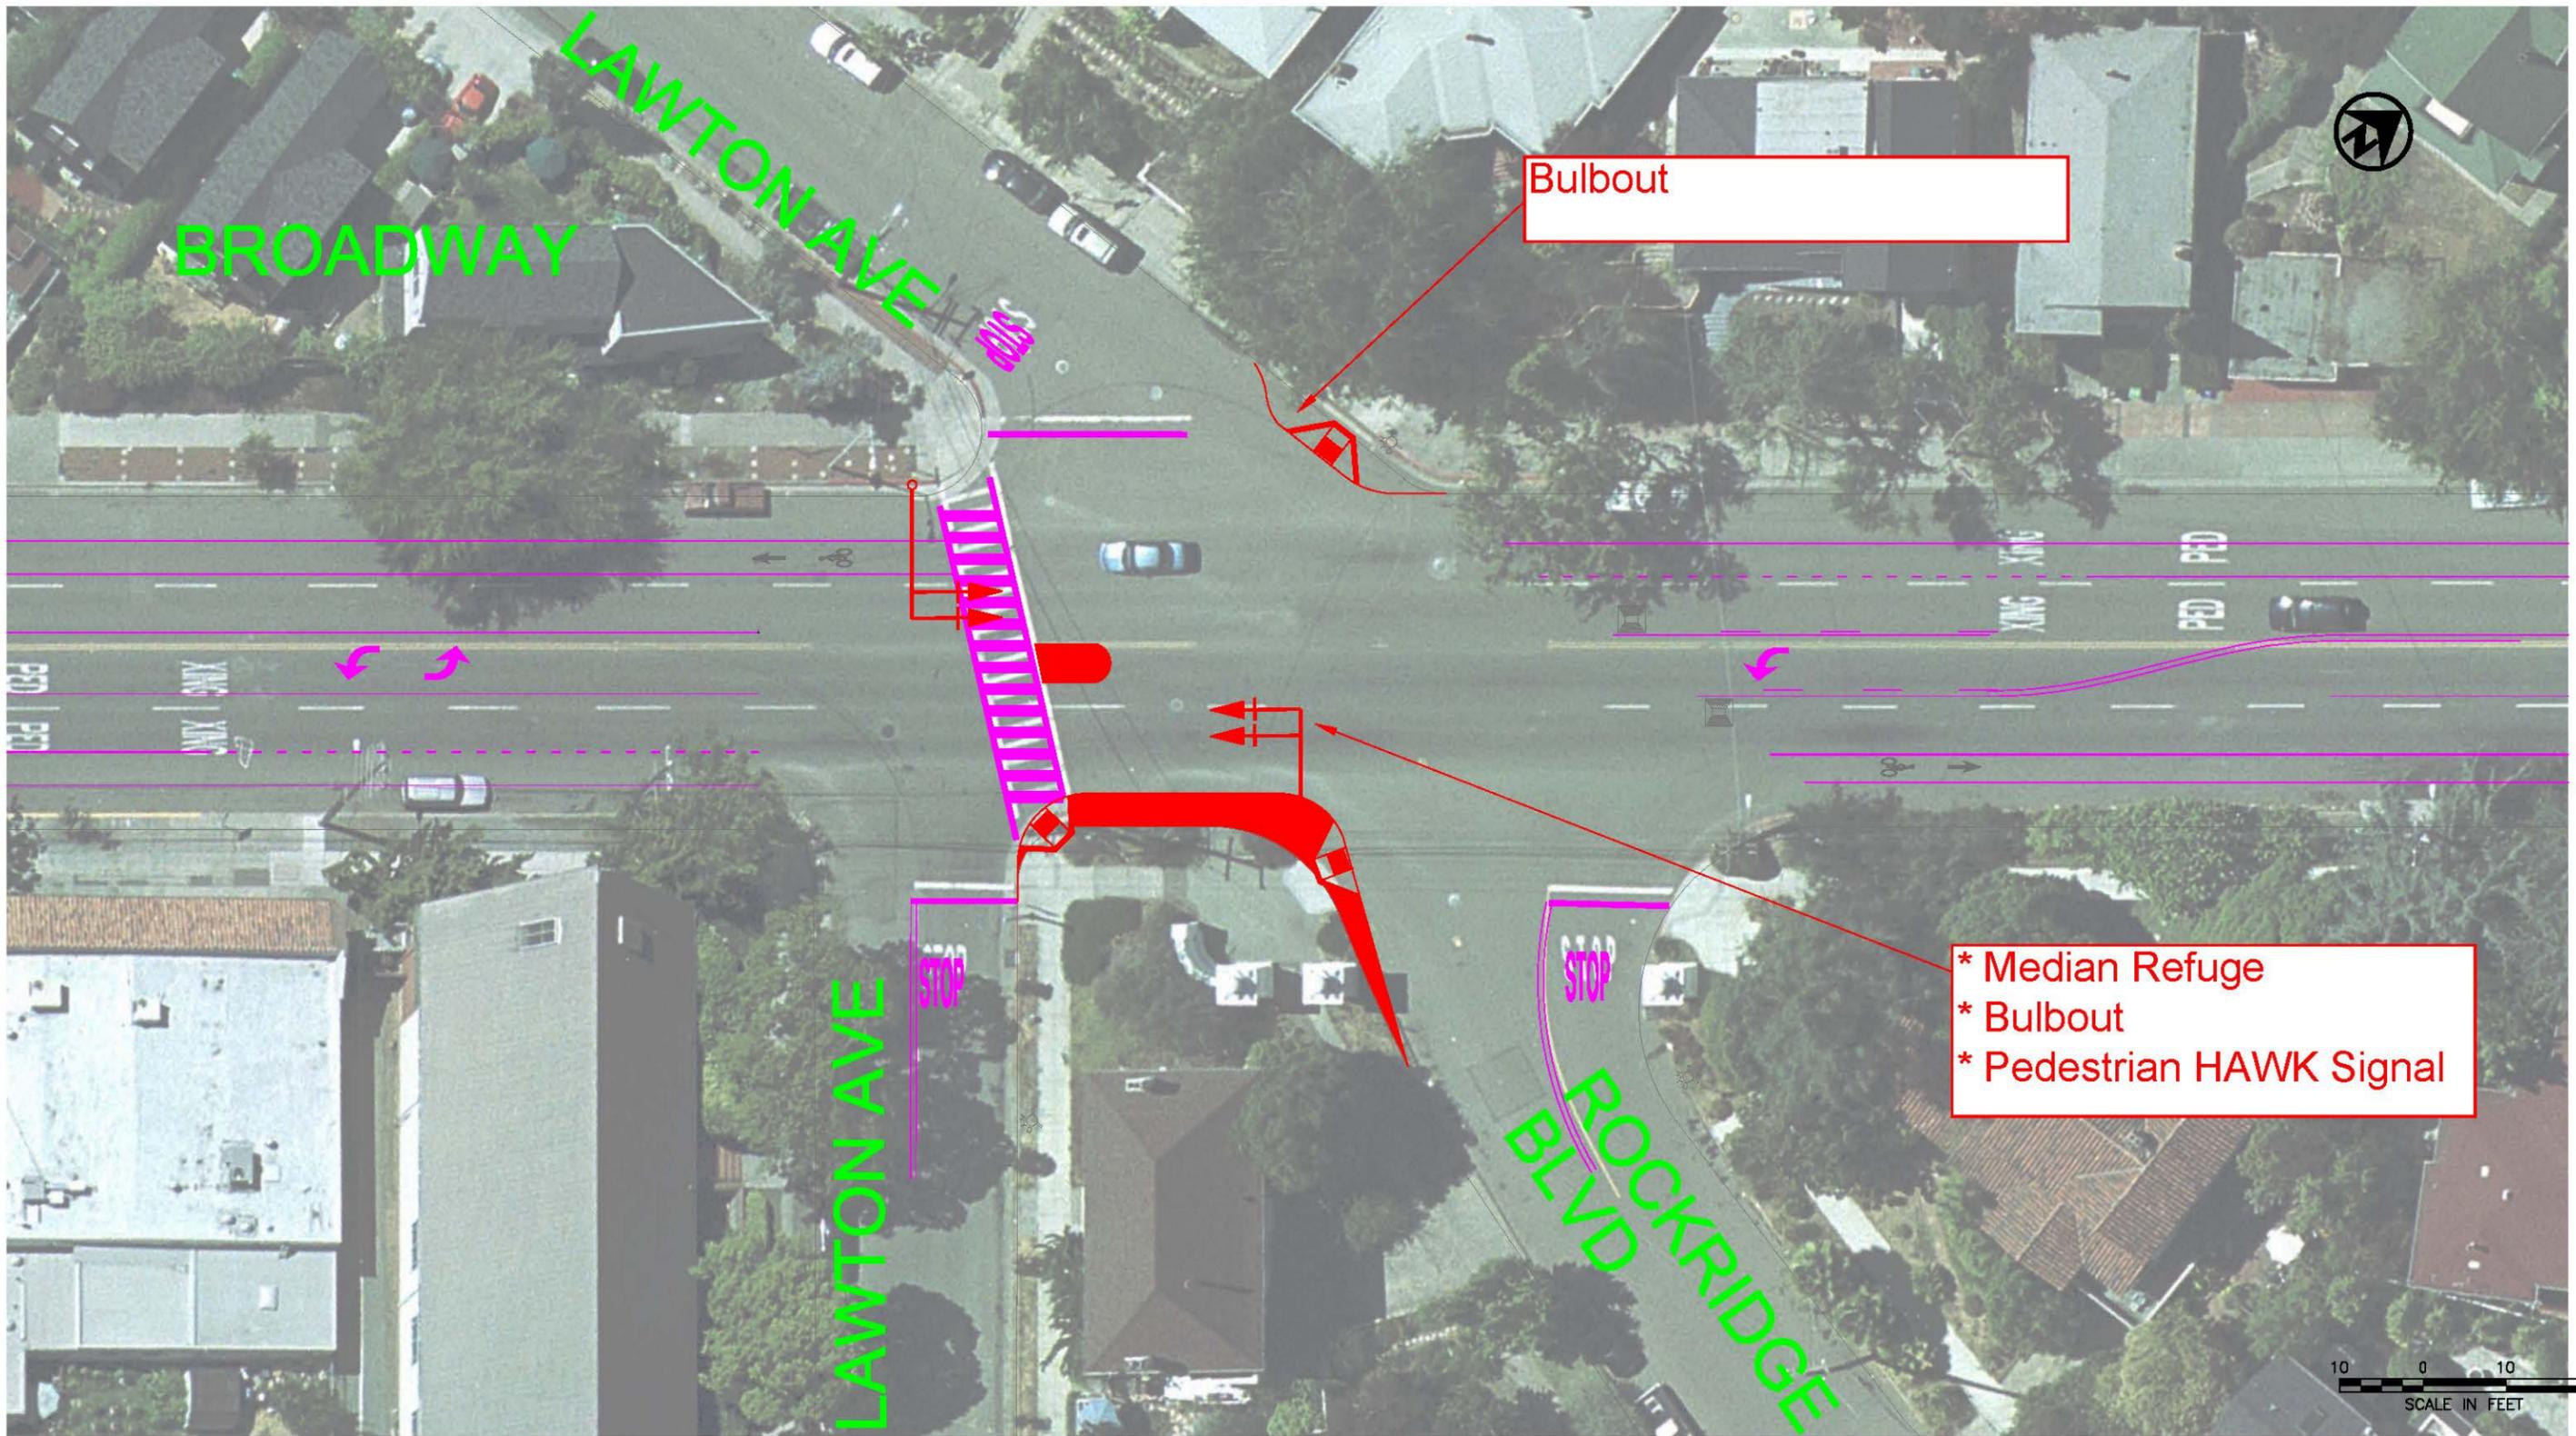

CITY OF OAKLAND
 DEPARTMENT OF ENGINEERING AND CONSTRUCTION
 290 FRANK H. OGAWA PLAZA, SUITE 4344 • OAKLAND CA, 94612
 (510) 238-3400 • FAX (510) 238-7416

BROADWAY AND LAWTON/ROCKRIDGE

REVIEWED BY	No.	DATE	BY	REFERENCE
DESIGNED BY				
DRAWN BY				


IMPROVEMENT PLAN

PROJECT NO. _____

SCALE: _____ SHEET NO. **XX** OF **YY**

DATE: _____ DATE: _____

DRAWING NAME: C:\Transportation\Projects\038650 Oakland Broadway #12 & #18\AutoCAD\Broadway - Proposed Layout - Copy.dwg
 PLOT DATE: 05/27/14
 PLOTTED BY: lms

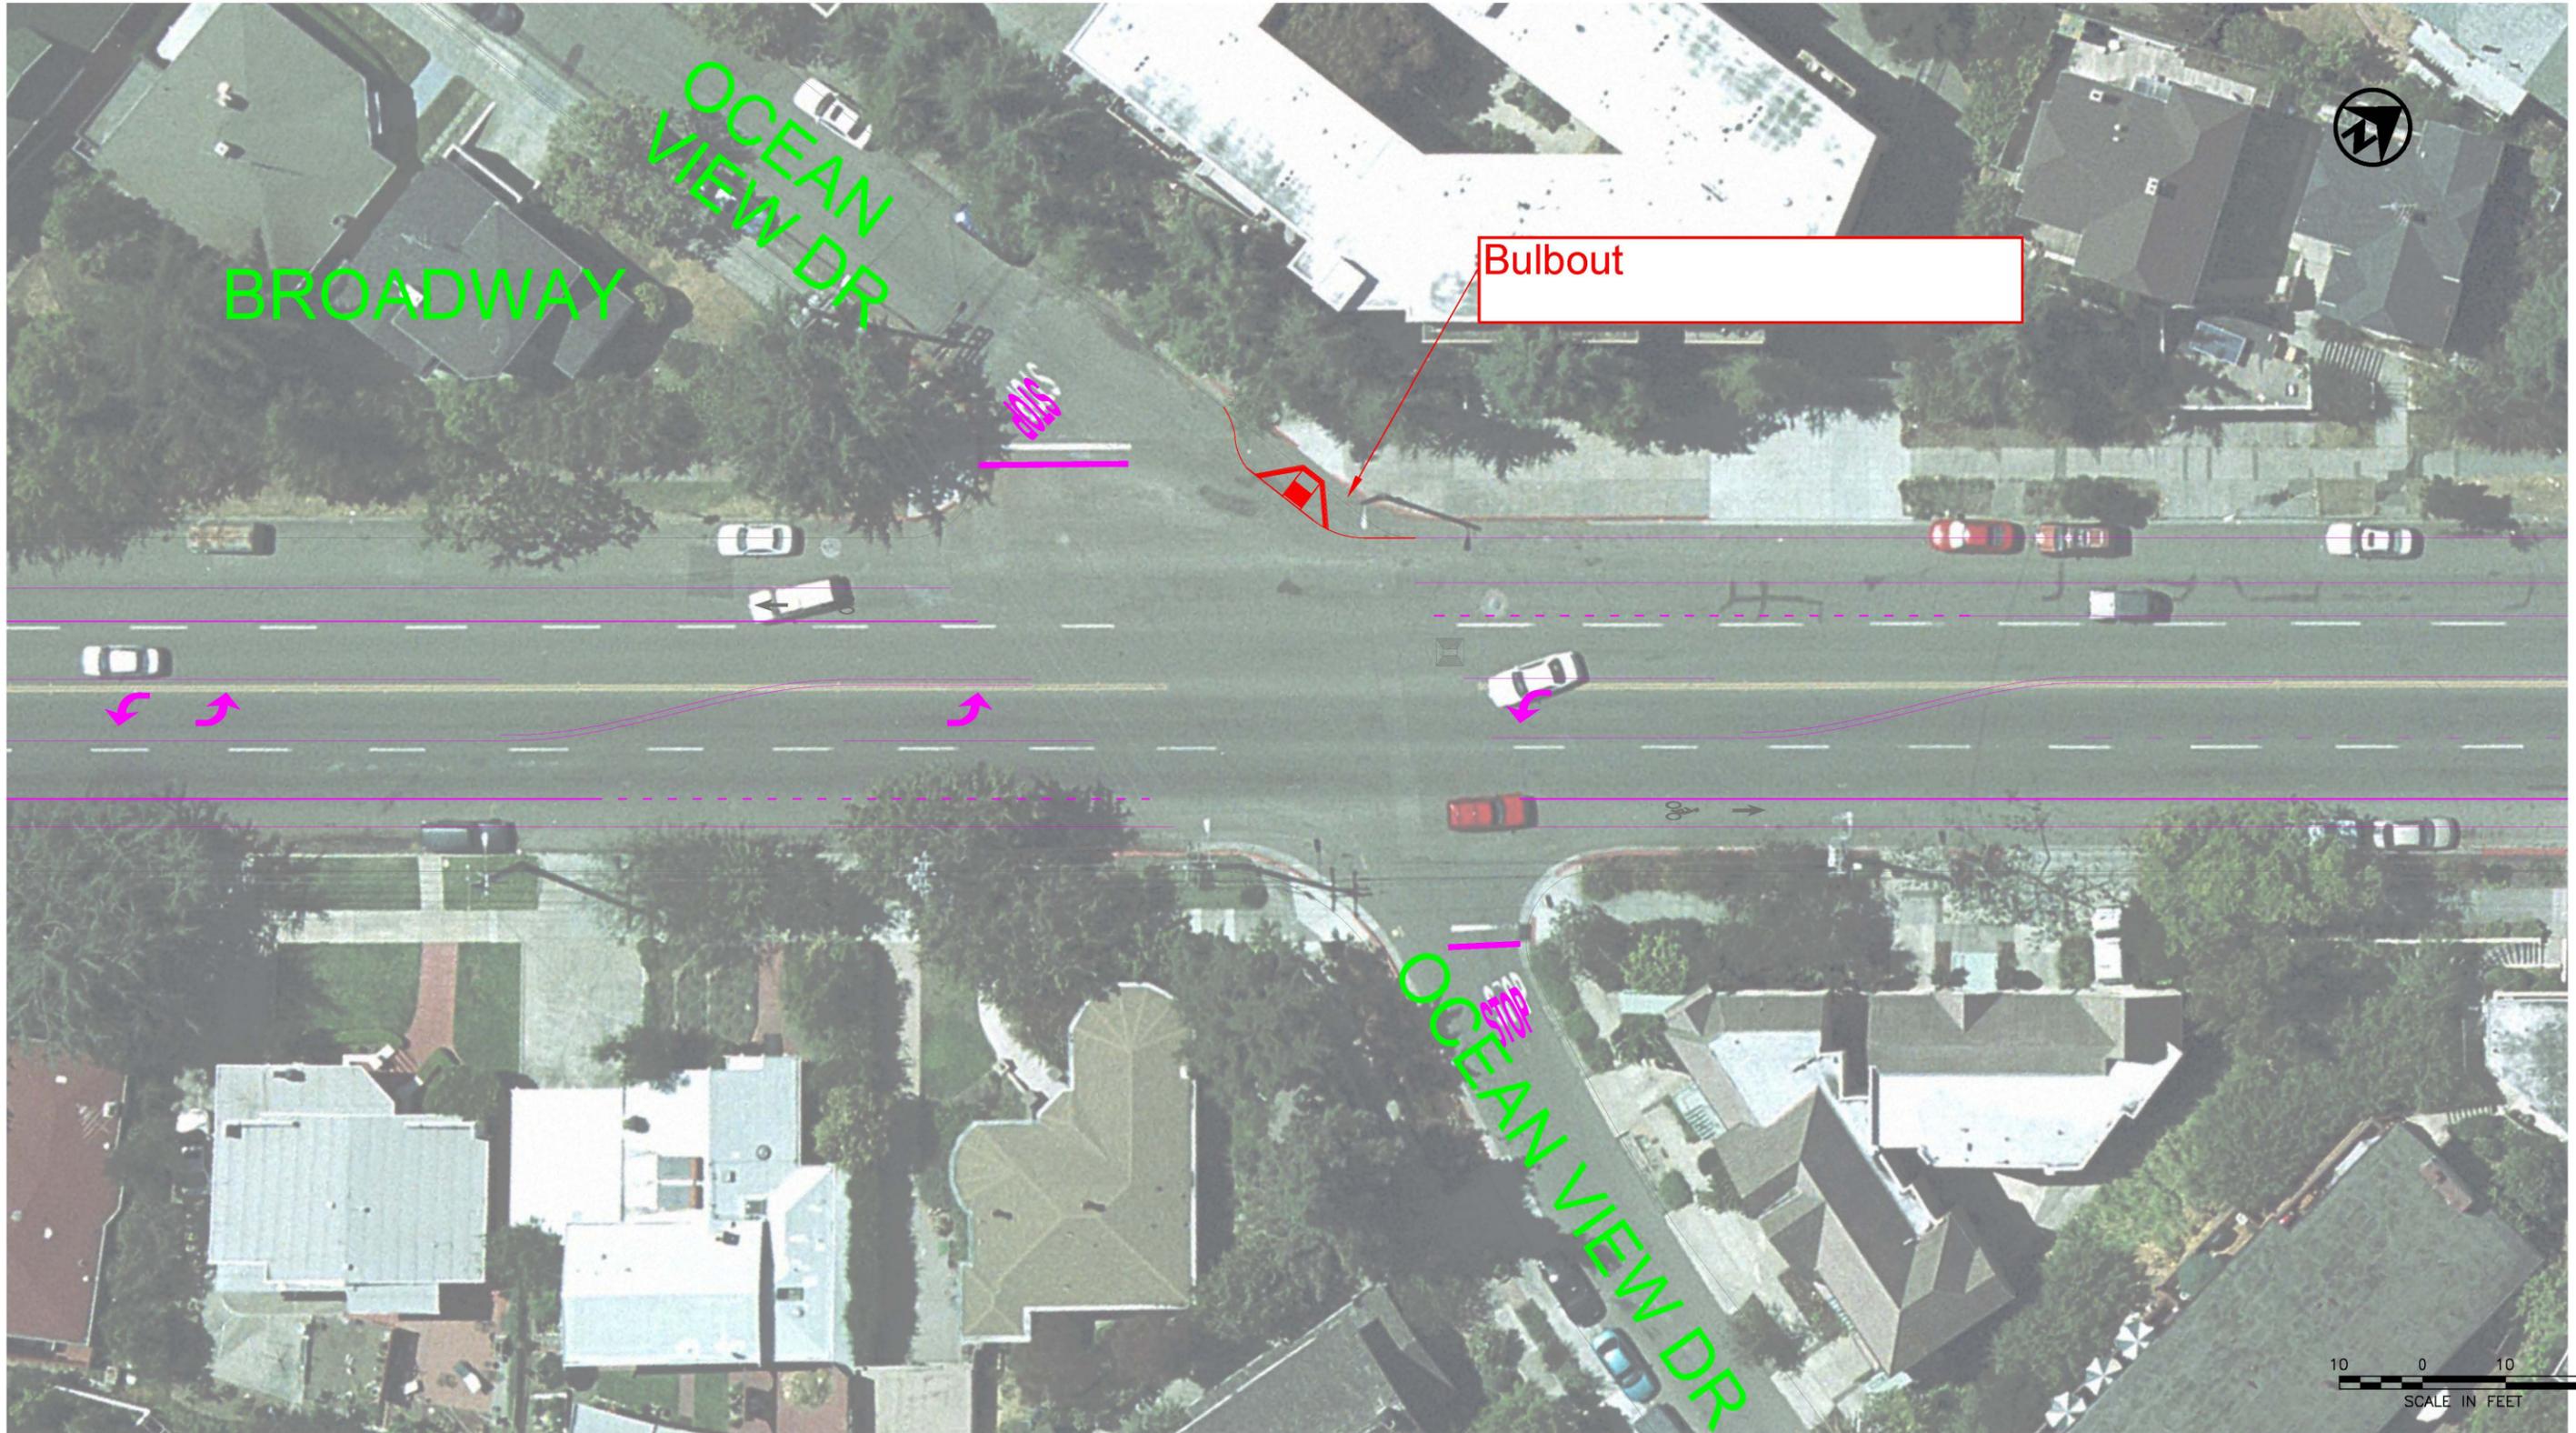

CITY OF OAKLAND
 DEPARTMENT OF ENGINEERING AND CONSTRUCTION
 250 FRANK H. OGAWA PLAZA, SUITE 4344 * OAKLAND CA, 94612
 (510) 238-3466 * FAX (510) 238-7415

BROADWAY AND OCEAN VIEW DR

REVIEWED BY

DESIGNED BY

DRAWN BY

No.	DATE	BY	REFERENCE

IMPROVEMENT PLAN

PROJECT NO. _____

SCALE: _____ SHEET NO. **XX** OF **YY**

DATE: _____

DRAWING NAME: C:\Transportation\1\Projects\269550\Broadway #12 & #13\AutoCAD\Broadway - Proposed Layout - Sliding PLOT DATE: 05-29-14