


SECTION VIEW



PLAN VIEW

NOT TO SCALE

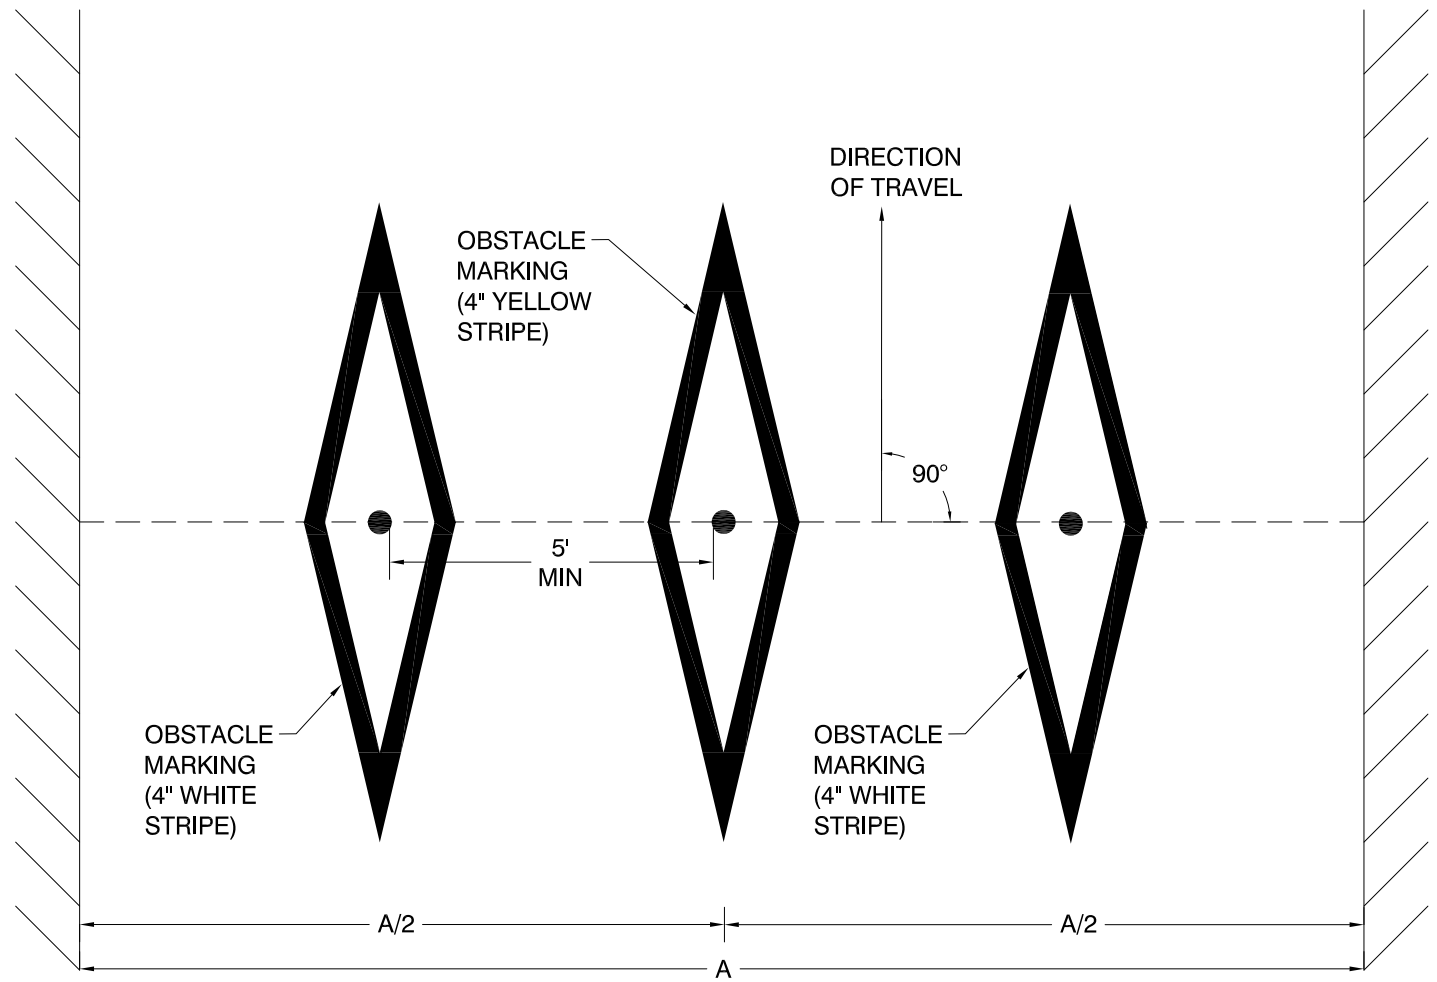

CITY OF OAKLAND
 BUREAU OF ENGINEERING AND CONSTRUCTION
 BICYCLE FACILITIES PROGRAM
 250 FRANK H. OGAWA PLAZA, SUITE 4344 * OAKLAND CA, 94612
 (510) 238-3466 * FAX (510) 238-7415

**BOLLARD PLACEMENT
 AND MARKINGS:
 CENTER BOLLARD WITH
 FLANKING BOLLARDS**

**BICYCLE PATH
 DETAILS**

SCALE: NTS	DWG. NO. P-2
DATE: DEC 2015	