


Flexible Use Area Potential Activities: Fitness




Flexible Use Area Potential Activities: Markets

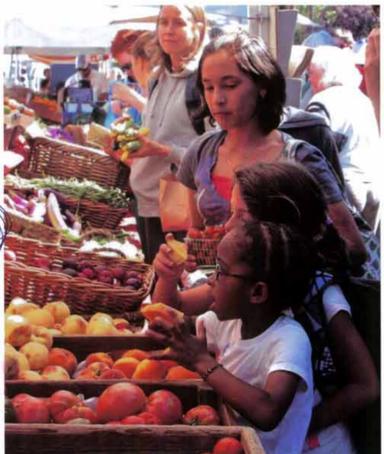


Decorative Metal Fence - 6' tall with finials



Pedestrian-scale Traditional Light Options: Acorn style in black or dark green - Teardrop style in dark green

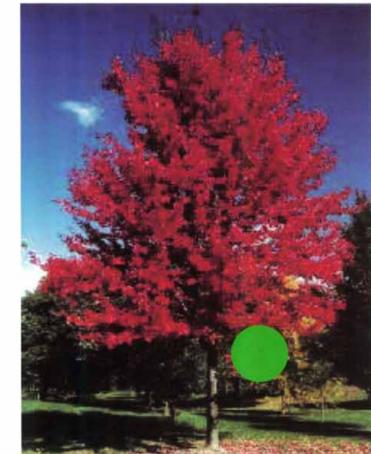

Tree Option: Trident Maple

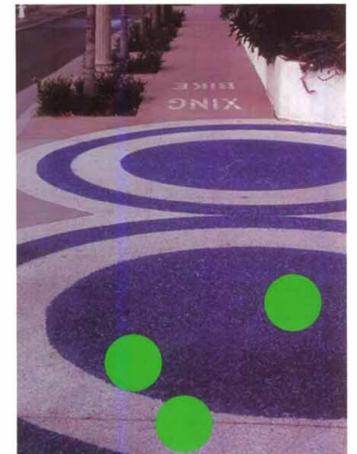

Paving Option: Colored Glass in Concrete



W/Color PAINT + ART




+ LAIFS

ST. ANDREW'S PLAZA
March 10, 2016

ALTERNATIVE 1
Showing Plaza during an Event

SAN PABLO AVENUE

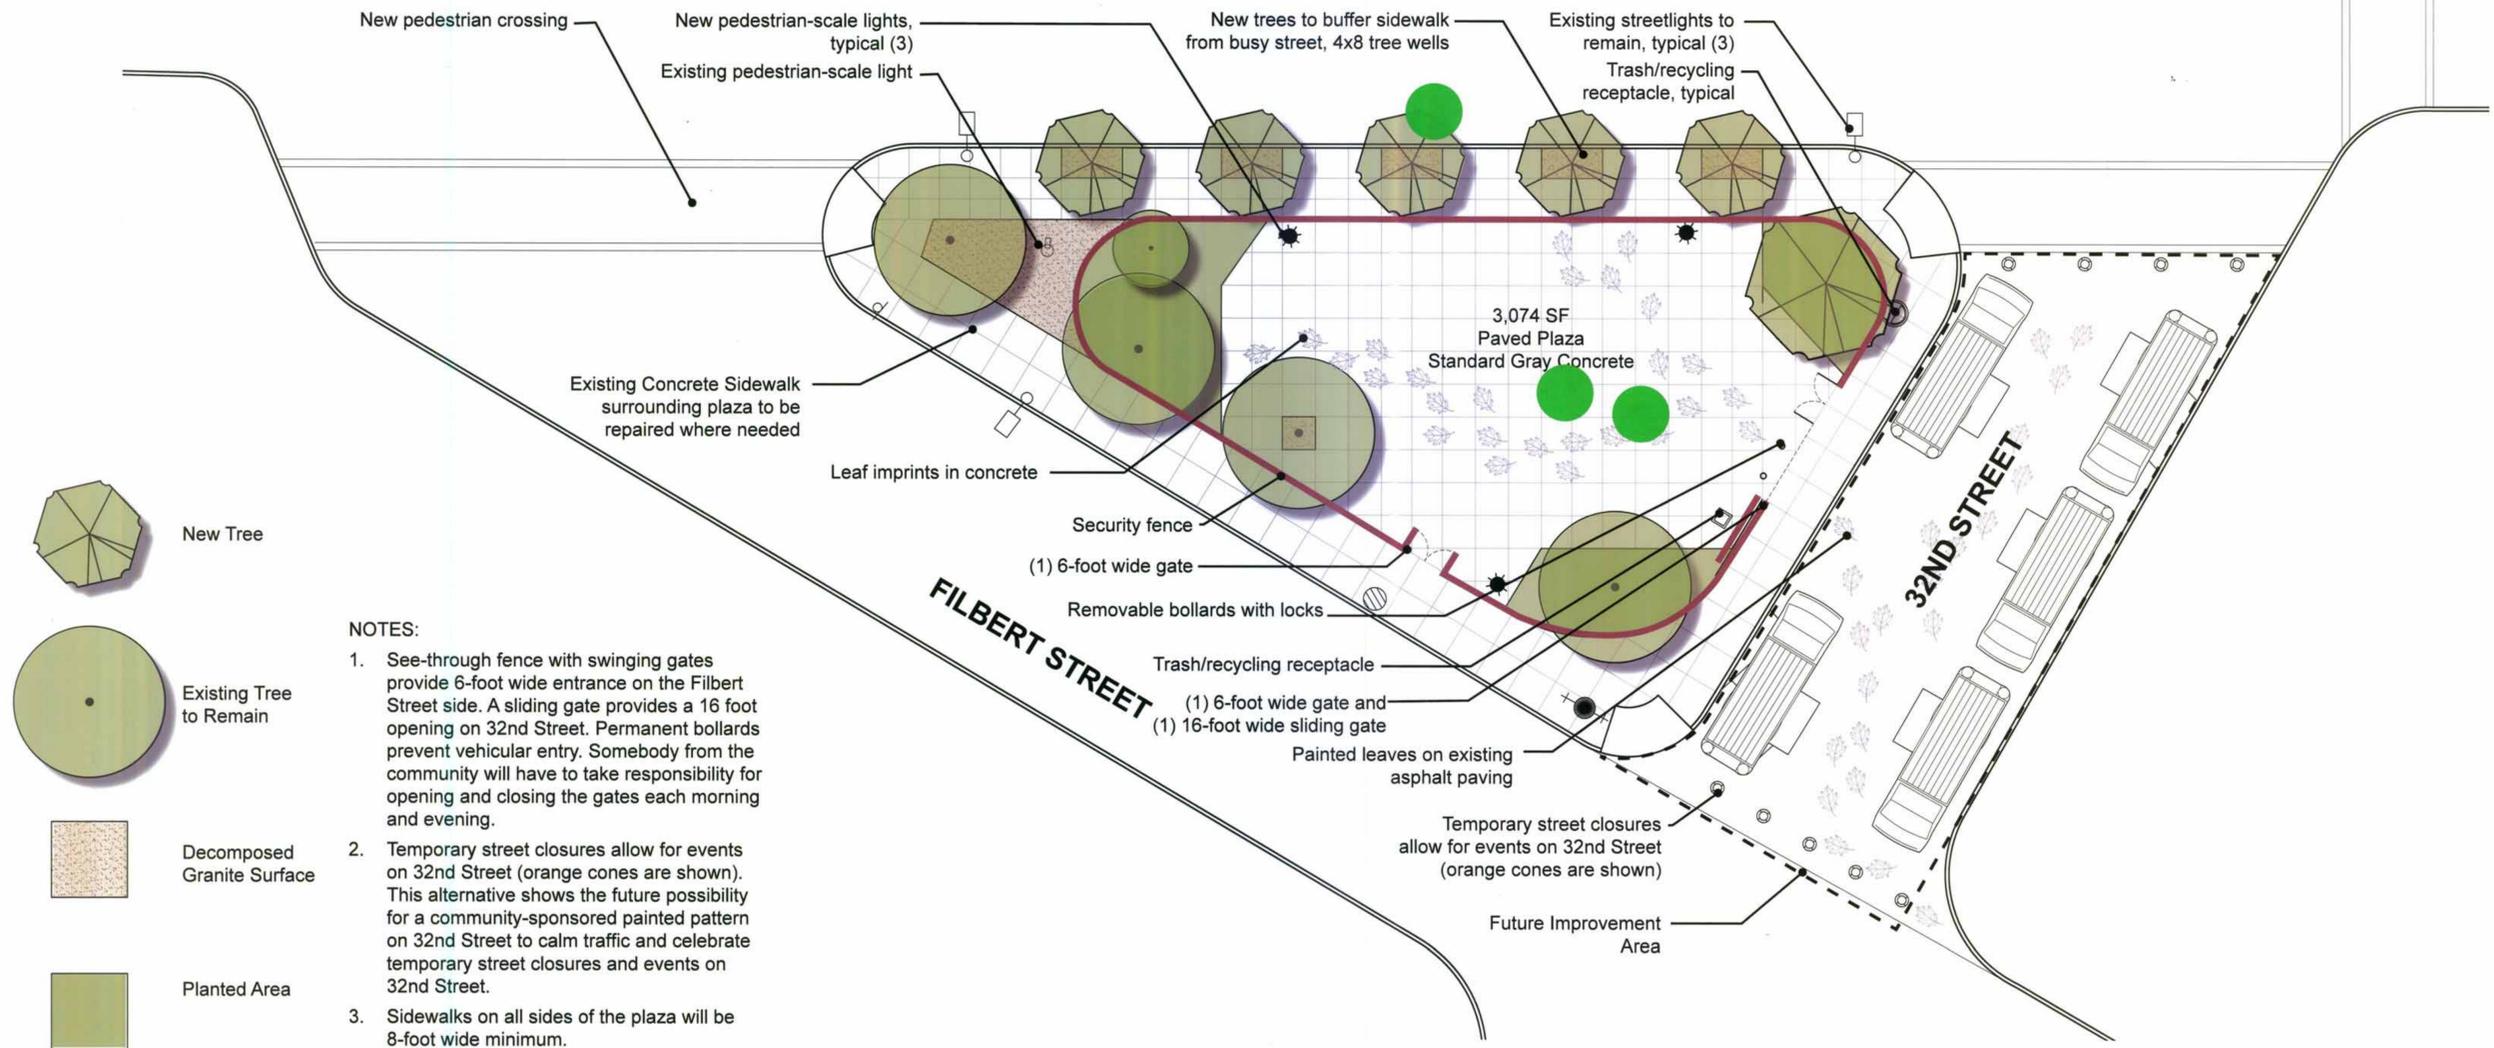

NOTES:

1. See-through fence with swinging gates provide 6-foot wide entrance on the Filbert Street side. A sliding gate provides a 16 foot opening on 32nd Street. Permanent bollards prevent vehicular entry. Somebody from the community will have to take responsibility for opening and closing the gates each morning and evening.
2. Temporary street closures allow for events on 32nd Street (orange cones are shown). This alternative shows the future possibility for a community-sponsored painted pattern on 32nd Street to calm traffic and celebrate temporary street closures and events on 32nd Street.
3. Sidewalks on all sides of the plaza will be 8-foot wide minimum.

- New Tree
- Existing Tree to Remain
- Decomposed Granite Surface
- Planted Area

0' 10' 20'
Scale: 1 inch = 10 feet



Flexible Use Area Potential Activities: Drum circle



Security Fence - 7' tall with invincible top

Paint Green or non-black color



Pedestrian-scale Light Options: Merriweather or Universe in black



Tree Option: Crape Myrtle



Paving Option: Leaf Imprints in Concrete


OAK

ST. ANDREW'S PLAZA

March 10, 2016

ALTERNATIVE 2
Showing Plaza during an Event


SAN PABLO AVENUE

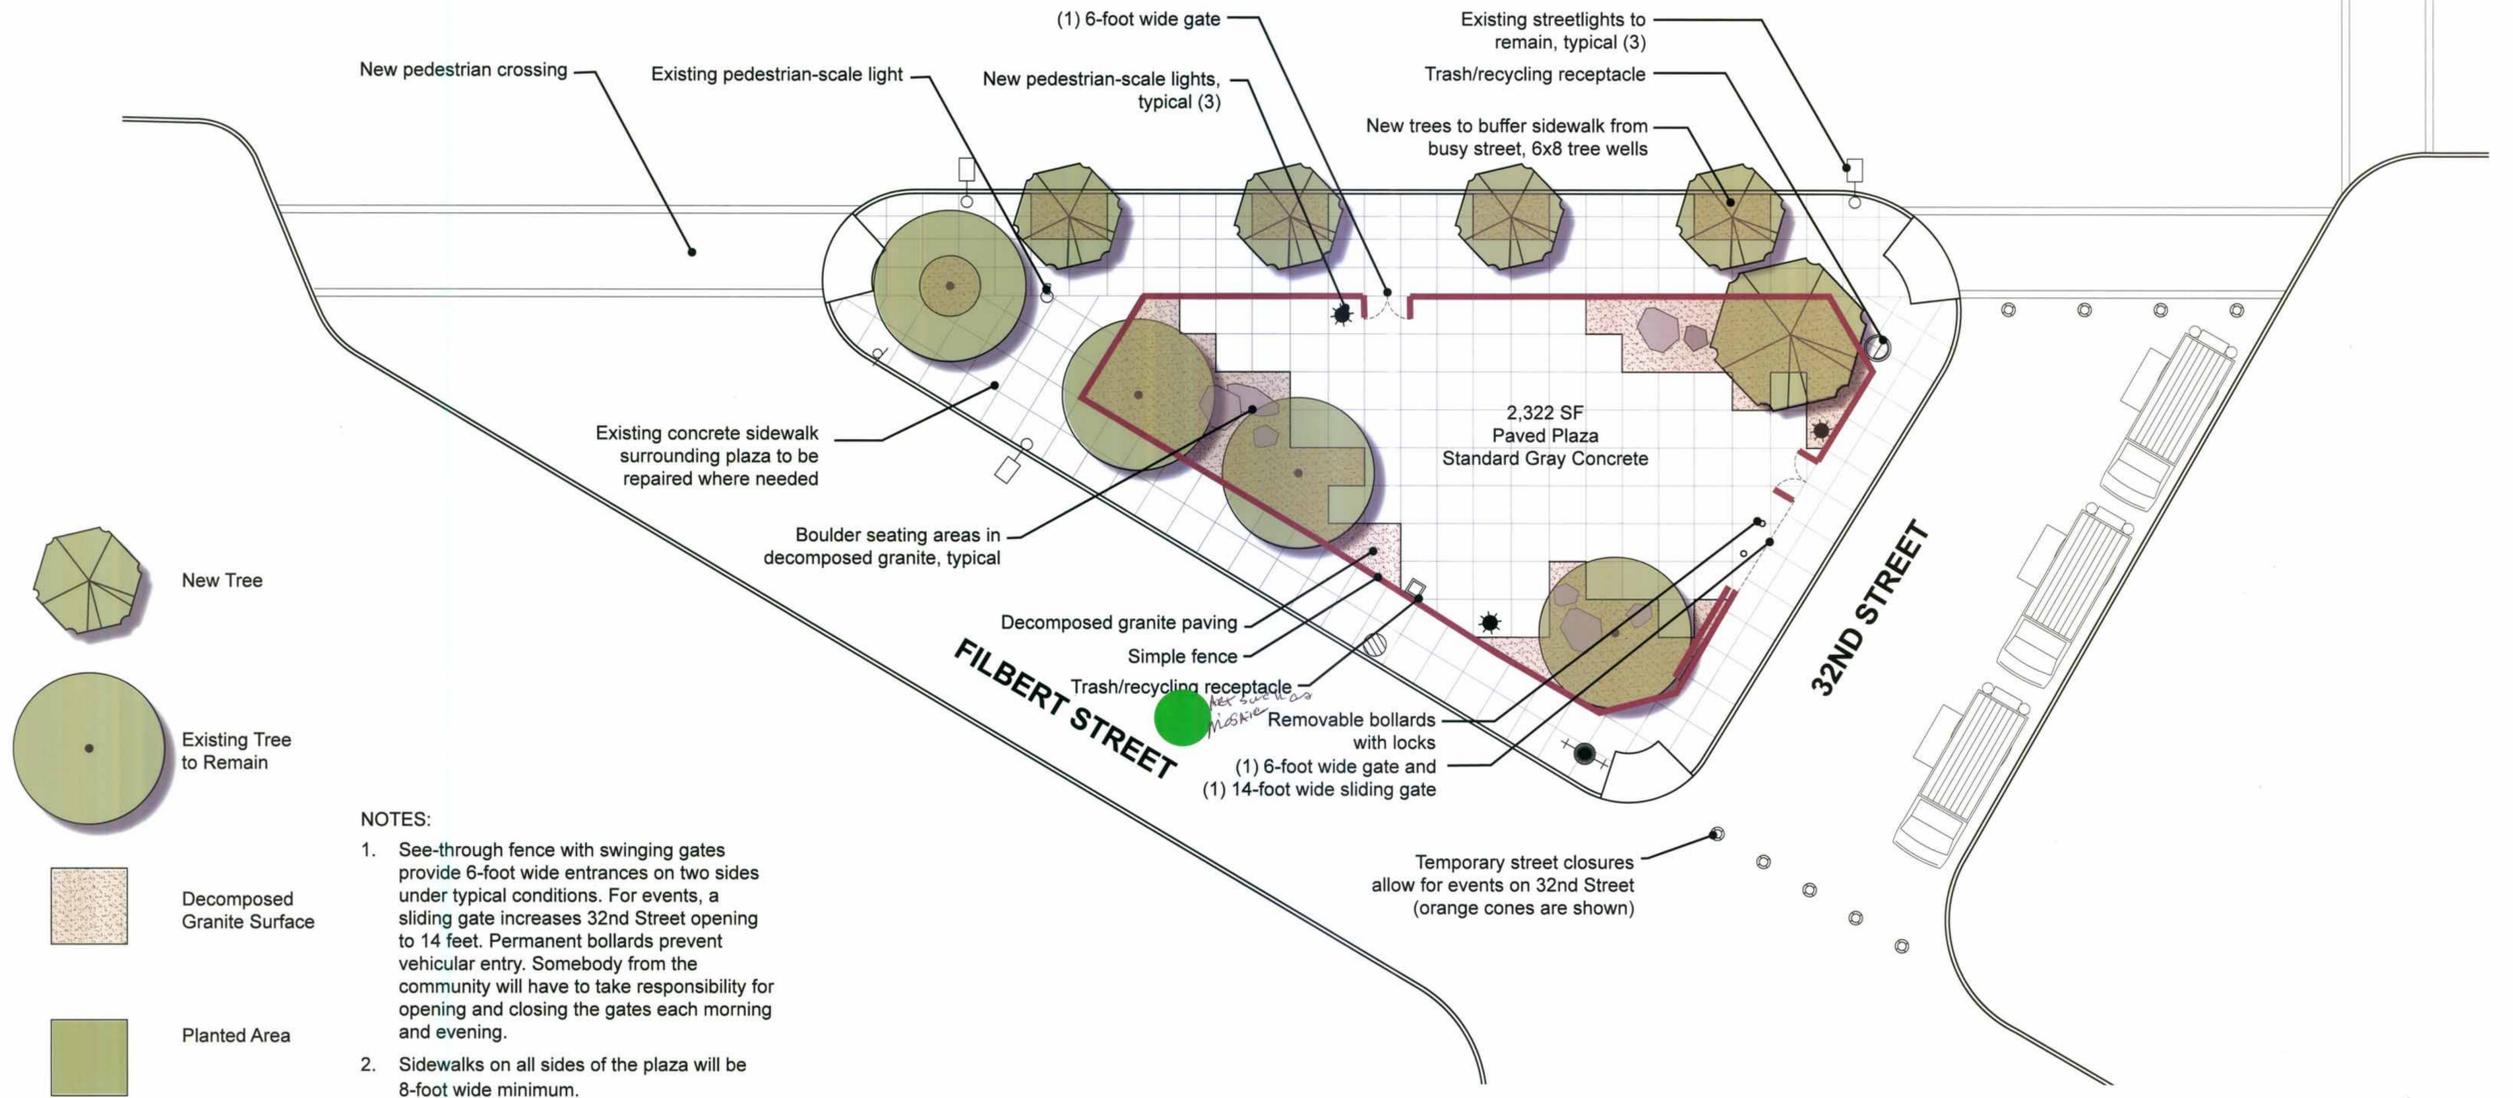

Legend:

- New Tree
- Existing Tree to Remain
- Decomposed Granite Surface
- Planted Area

- NOTES:**
1. See-through fence with swinging gates provide 6-foot wide entrances on two sides under typical conditions. For events, a sliding gate increases 32nd Street opening to 14 feet. Permanent bollards prevent vehicular entry. Somebody from the community will have to take responsibility for opening and closing the gates each morning and evening.
 2. Sidewalks on all sides of the plaza will be 8-foot wide minimum.

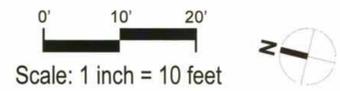



Street Events on 32nd Street during temporary street closures. Future option for community to paint street.




Metal Picket Fence - 6' tall



Pedestrian-scale Modern Light Options: Ovoid style or Icon Slide style in black or silver

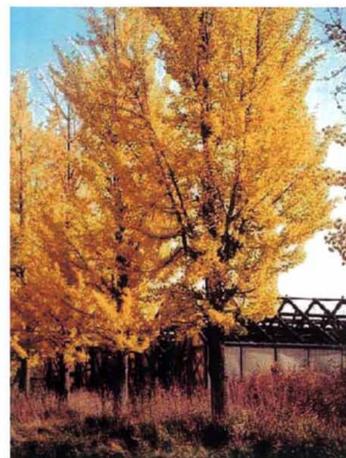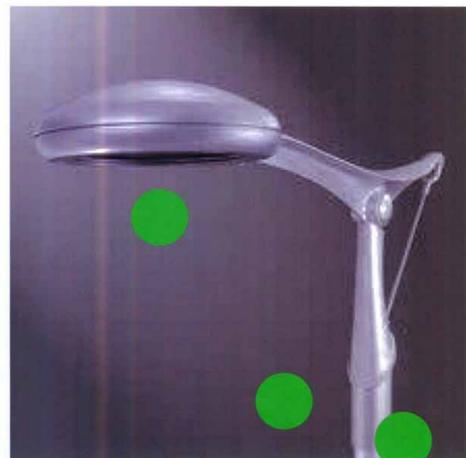

Tree Option: Ginkgo biloba, Princeton Sentry

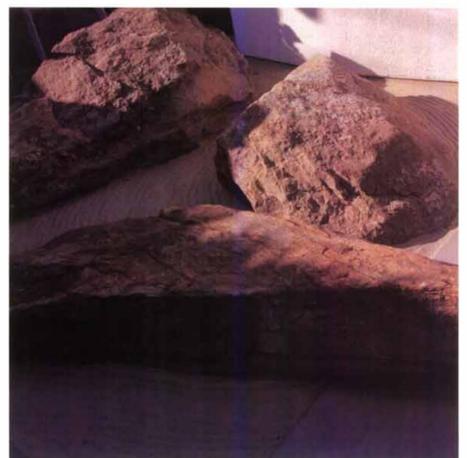

Paving Option: Boulders in Decomposed Granite

ST. ANDREW'S PLAZA
March 10, 2016

ALTERNATIVE 3
Showing Plaza during an Event



CITY OF OAKLAND
GOLDEN ASSOCIATES
LANDSCAPE ARCHITECTURE | URBAN DESIGN | PLANNING

1. ENTRY GATES

A: Entry gate to the plaza on 32nd Street & San Pablo Avenue as in Alternative 1 and Alternative 3

B: Entry gate to the plaza on 32nd Street and Filbert Street as in Alternative 2

NO ARTS

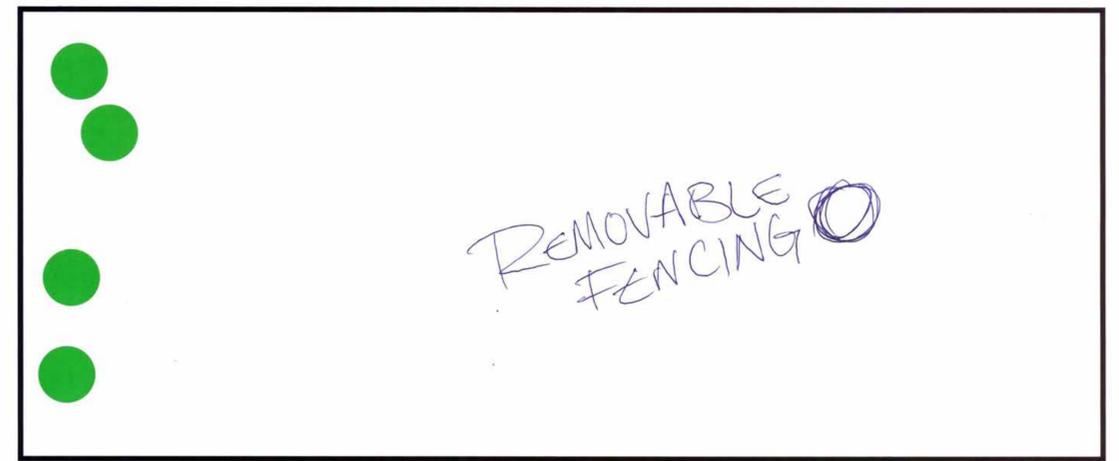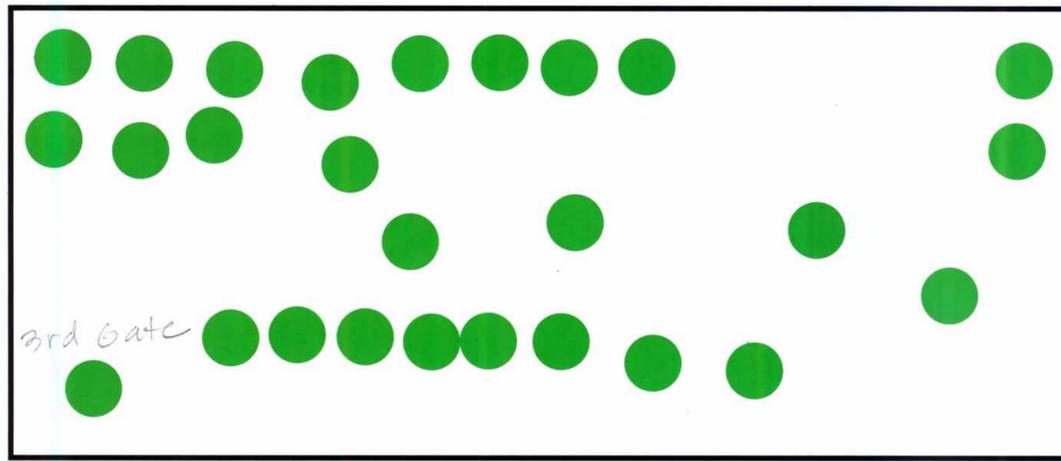

2. PAVING TREATMENT




A: "River" of colored glass in the concrete as in Alternative 1

B: Leaves imprinted on concrete as in Alternative 2

C: Combined concrete & decomposed granite paving as in Alternative 3

NO ARTS

METAL FENCE ART

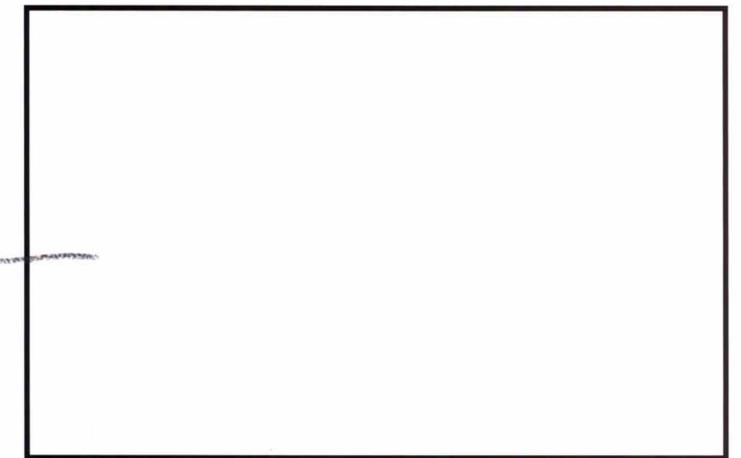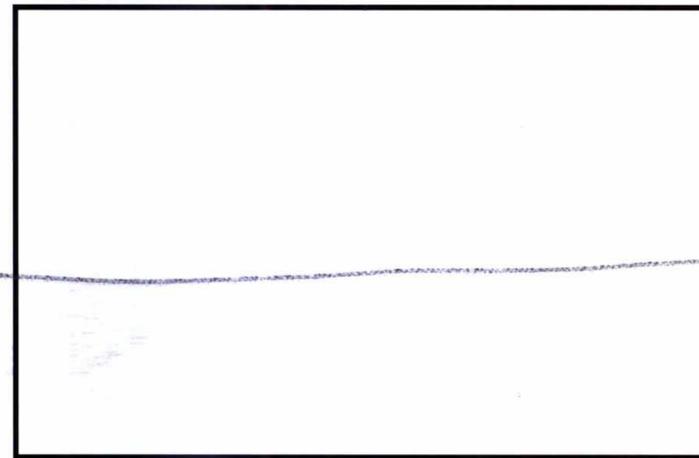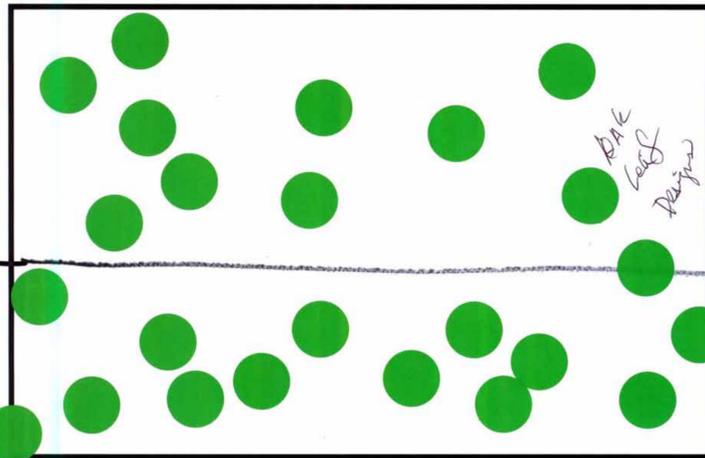



3. BOULDER SEATING

NO ARTS

A: Boulders for seating as in Alternative 1 and Alternative 3

B: No boulders, more space for temporary seating during events as in Alternative 2


Seating that looks like boulders

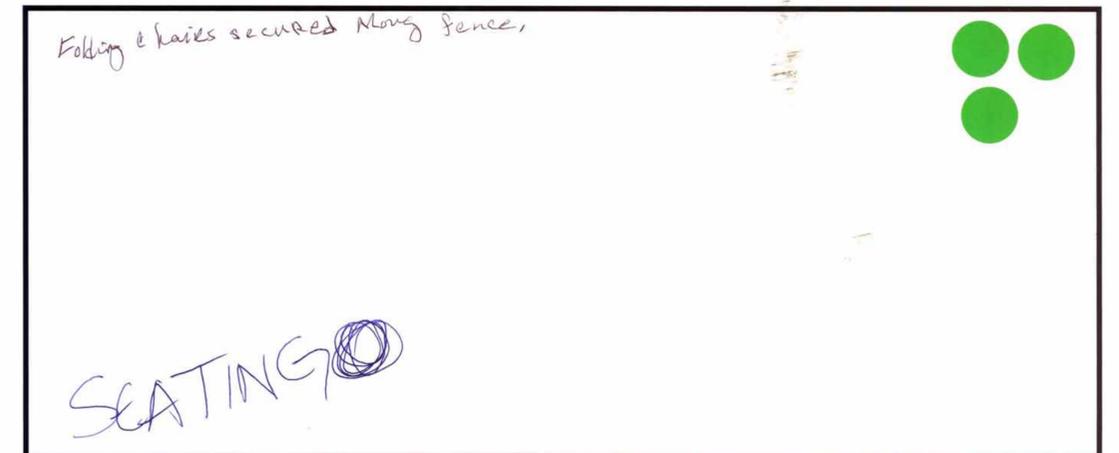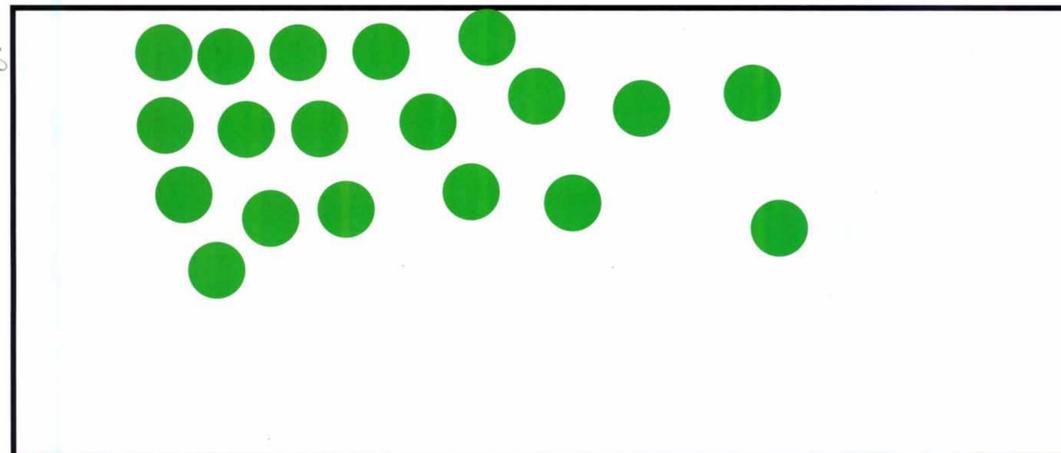


How & WHERE CAN I GET INVOLVED w/ your COMMUNITY COUNCIL

4. LIGHT OPTIONS


A: Traditional light fixture as in Alternative 1

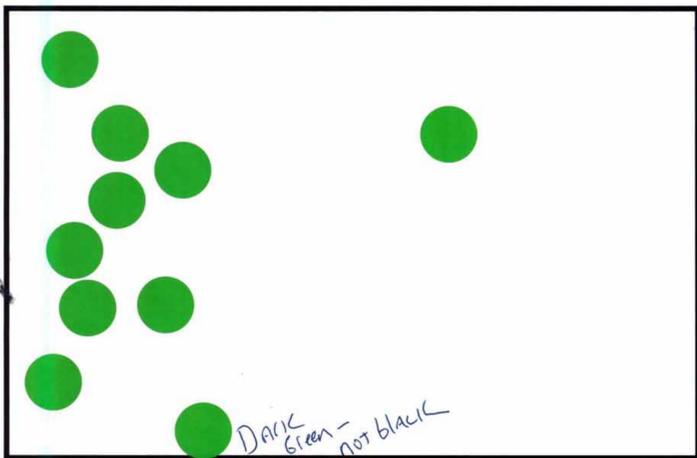

B: Decorative light fixture as in Alternative 2

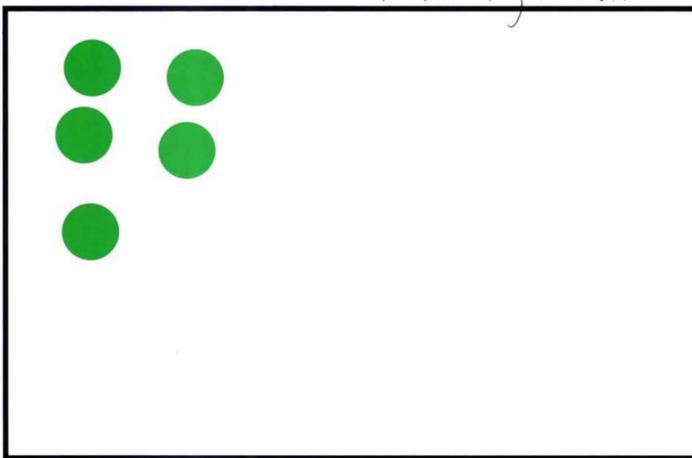


C: Modern light fixture as in Alternative 3

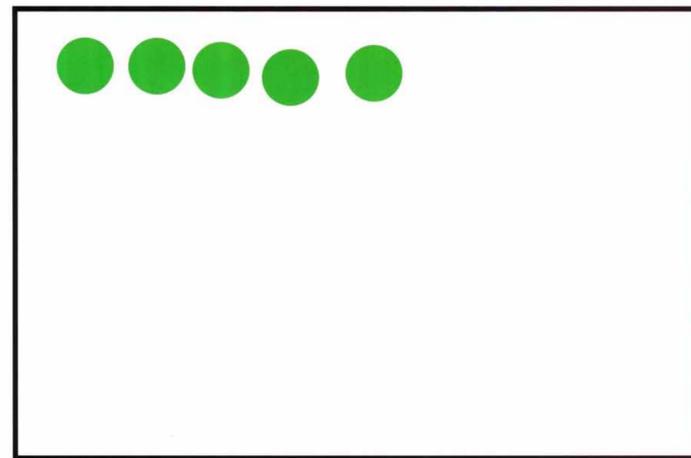


Motion Lighting
- underground
- glowing
- light's walkway

5. FENCE ALTERNATIVES

A: Traditional fence with finials as in Alternative 1

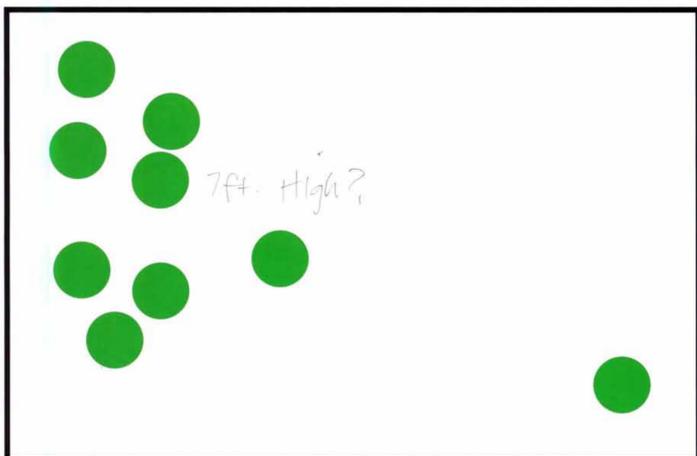

B: Security fence as in Alternative 2

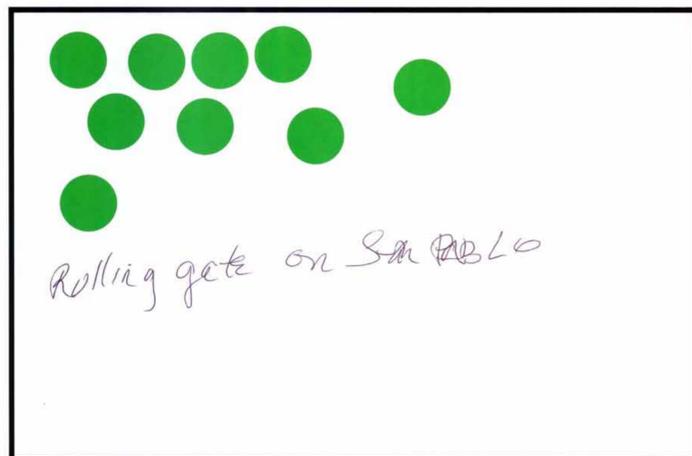


C: Simple fence as in Alternative 3




No Fence

6. STREET TREE OPTIONS

A: No new street trees along San Pablo Avenue as in Alternative 1

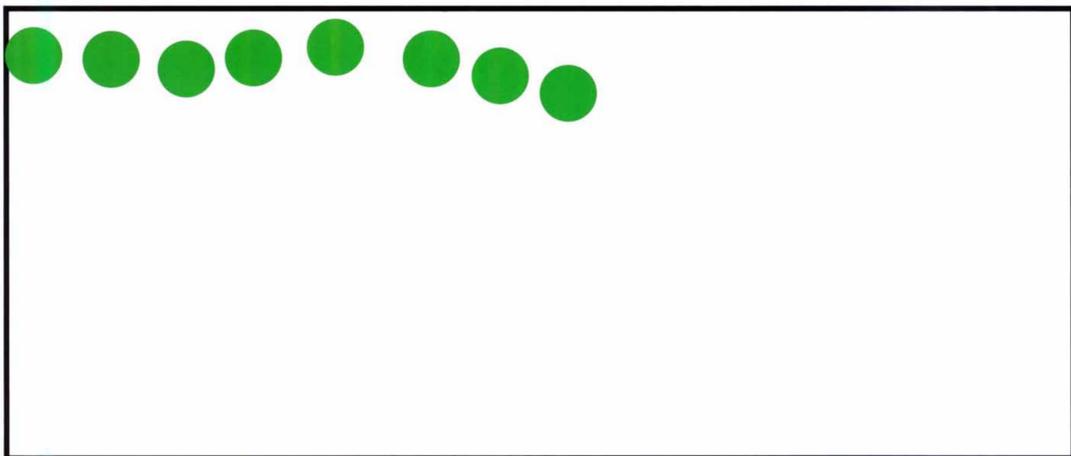

B: New street trees along San Pablo Avenue as in Alternative 2 and Alternative 3

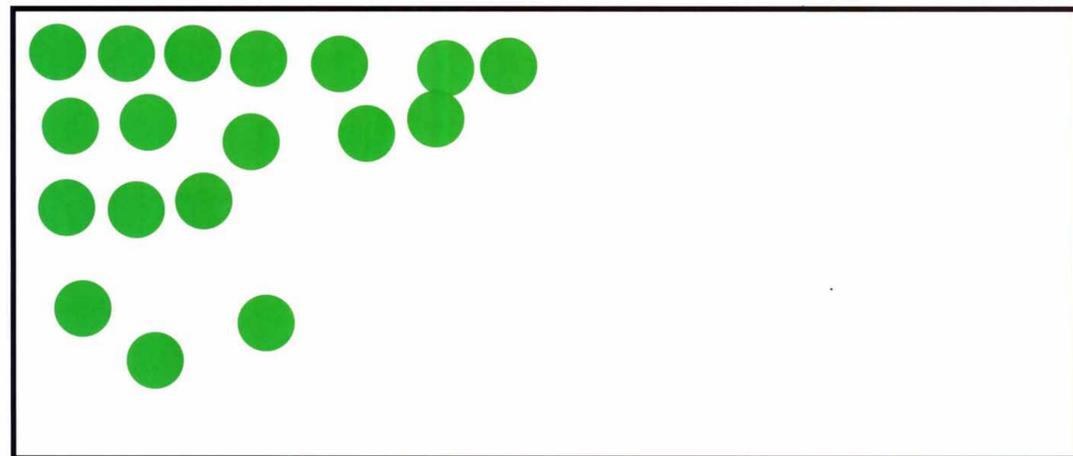

Plant people with healthy intentions

NO Fruit trees

7. CUSTOM ART ON FENCE
8. ART/LIGHT + SCULPTURE

FOOD - FRUIT TREES
COMMUNITY ART TILES

ST. ANDREW'S PLAZA

March 10, 2016

w/ metal base that folds

QUESTIONS FOR COMMUNITY

9. FOLDING CHAIRS OR BENCHES



Lighted tile PAVERS along walkway

ART IDEAS FOR FENCE & FOR PARK IN GENERAL

- Celebrate the beautiful (victorian) Architecture from the neighborhood

1903 Victorians!

- Iron work for fence related to Oak trees
- "Oakland"

organic looking fence

- Highlight West Oakland's Racial/Ethnic Diversity

(Beautiful) trash bins that allow oppty for beautification, e.g. mosaics/art

- MAKE SURE that ART IS included - AS Councilmember create faces of children in the fence.

*Seating that flips up & down THAT CAN be locked when not in use

- Low shrubs as fence instead of metal

- PARK opening as BBQ w/ music, games etc like Friday Night Live

No Fence, yes Bathroom

- wavy fence pattern in lieu of straight

MAKE ~~the~~ park → COLORFUL ← and LIVELY

COMMUNITY COMMENTS

3/10/10

- ▷ FENCING - ONE COMMUNITY MEMBER ^{BARRY}
CONCERN ABOUT FENCE NEG-VEIWS
BETTER LOOKING FENCE
MORE OPEN-LESS ^{SHARE}
AUSTER ^{CARE}
- ▷ No PLACE TO SIT -
- ▷ Gate on the corner?
- ▷ Decorative metal on fence
o different color?
- ▷ Oak trees or oak leaf print
"Oakland"
- ▷ Activity space - instead of seating
- ▷ Sculpture BATHROOM

- Art - Budget!
- Fence - Dedicated Panels
- St Andrews Oversight Group
- Is D.G. sweepable?
- Like the 7' Fence
- Something to sit on - boulders OK
- Folding Bench?
- Community unlocks park (steward)
dawn & dusk
- Plant fruit trees

□ Crowd-standing for Art

YES!

□ Park Stewards - What if people won't leave - Support?

Monitor Stewards?

Self-reporting

□ How does a fence support

Open Space

□ Many traditional parks have wrought iron fences.

□ \$ for art on fence, not paving

□ North Oakland - Example
Placemaking: Street
Mural
Ambassador
Workshop

□ Friends of St. Andrews

□ Bulletin Board at the
Plaza