


ASSEMBLY OF PARTS

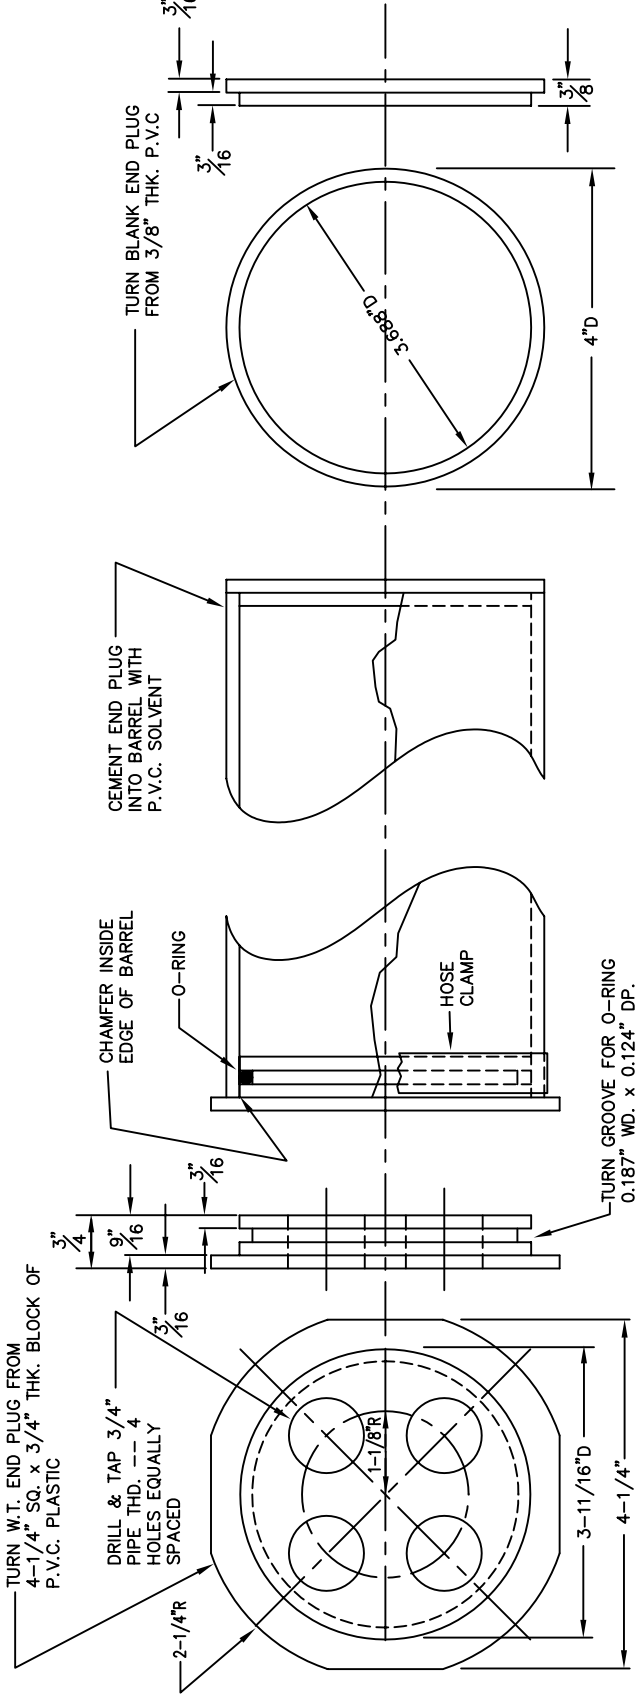

DETAIL "B"
BLANK END PLUG
NO SCALE

DETAIL "A"
WATERTIGHT END PLUG
NO SCALE

NOTE: THIS PLAN IS NOT A LEGAL ENGINEERING DOCUMENT BUT AN ELECTRONIC DUPLICATE. THE SIGNED CITY OF OAKLAND STANDARD DETAILS FOR PUBLIC WORKS CONSTRUCTION IS AVAILABLE FOR PURCHASE FROM THE CONTRACT ADMINISTRATION DEPARTMENT.

CITY OF OAKLAND

DESIGN AND CONSTRUCTION SERVICES DEPARTMENT



WATERTIGHT
SPLICING
CHAMBER

ELECTRICAL SERVICES MANAGER

DATE: JAN 96
REV. DATE: AUG 99

DRWG.

E-57