

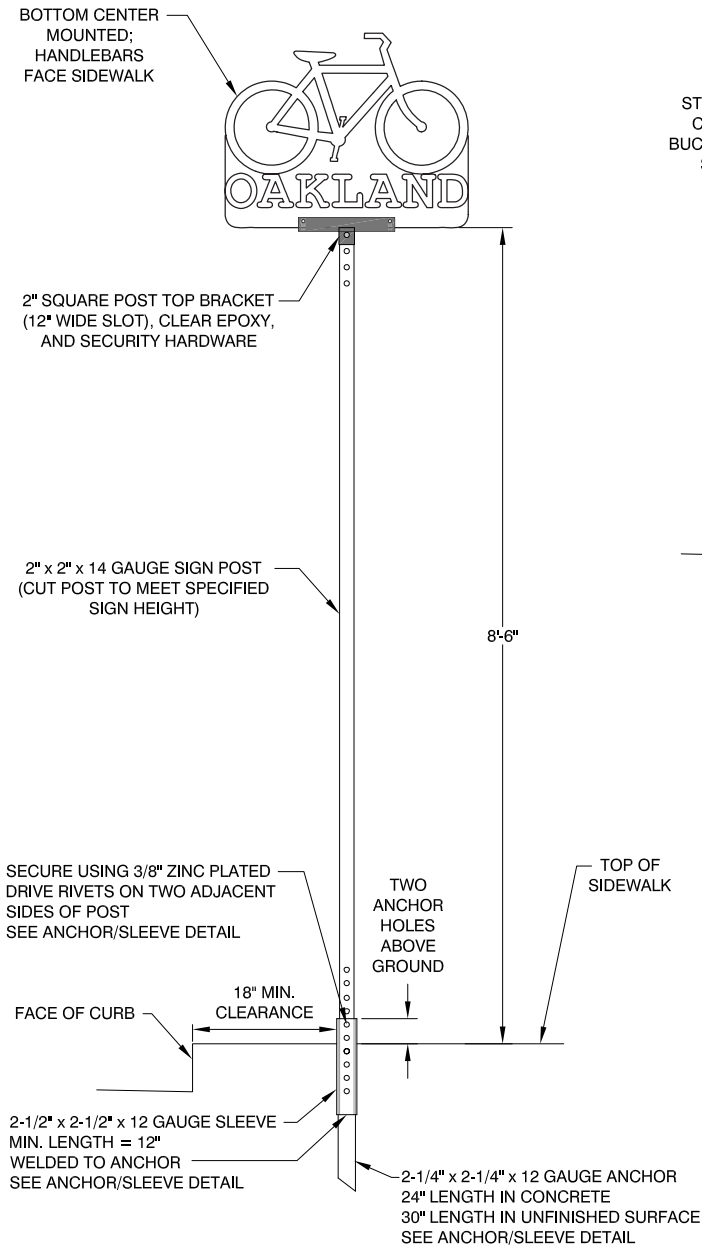


ON UNISTRUT POLE

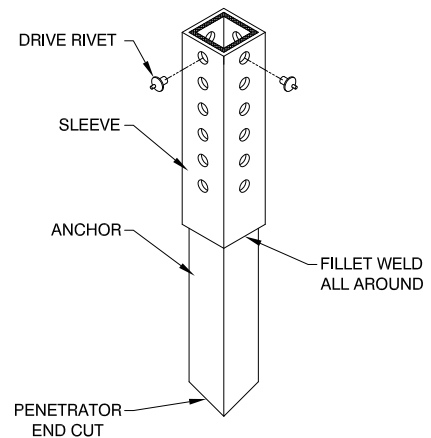

ON ELECTROLIER

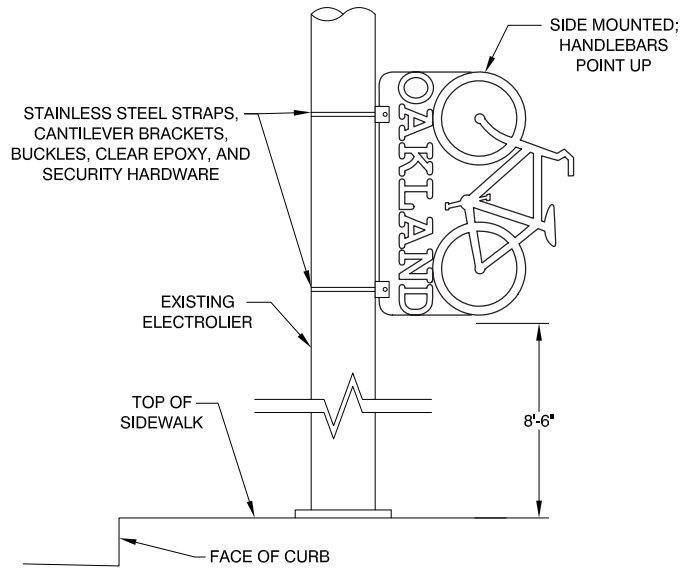

MATERIALS:

1. Sign blade is di-bond, aluminum composite, over a polyethylene core. Drill holes in sign to match bracket.
2. Sign post and anchor/sleeve are galvanized steel.
3. Sign bracket is aluminum.



CITY OF OAKLAND

BUREAU OF ENGINEERING AND CONSTRUCTION
BICYCLE FACILITIES PROGRAM
250 FRANK H. OGAWA PLAZA, SUITE 4344 * OAKLAND CA, 94612
(510) 238-3466 * FAX (510) 238-7415

CORRAL SIGN INSTALLATION AND HARDWARE

SHEET 6 OF 6

BIKE CORRAL DETAILS

SCALE: NTS

DWG. NO.

DATE: JUL 2016

RC-6